



**EXISTING CONDITIONS PLAN**

SCALE: 1/4" = 1'-0"

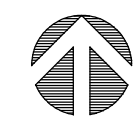


- 1 CUT EXISTING DOWNSPOUT, INSTALL ELBOW AT END. INSTALL 2'-8" RADIUS, 4 FT LONG, HALF ROUND SECTIONS OF GALV. GUTTER, SLOPED AWAY FROM HOUSE.
- 2 NEW RECTANGULAR LIMESTONE UNITS, RANDOM SIZE. MORTAR EXISTING UNITS ON TOP
- 3 CIRCULAR PAD OF RANDOM SHAPED FLAGSTONE UNITS ON 4" #57 BASE. FILL JOINTS WITH PEA GRAVEL. SET AT FLAT ELEVATION WITH WATER RESERVOIR BASE. RESERVOIR BASE TO BE HALF OAK BARREL WITH CUSTOM GALV. HALF RECTANGLE RUNNEL (SEE IMAGE).
- 4 4 INCH THICK MEXICAN BEACH STONES ON FILTER FABRIC
- 5 RANDOM FLAGSTONE STEPPERS
- 6 EXISTING RELOCATED STONE BENCH
- 7 NEW RECTANGULAR LIMESTONE UNITS, RANDOM SIZE.
- 8 12" WIDE, 4" DEEP MIEREMAC GRAVEL MAINTENANCE STRIP WITH TRENCH DUG EDGE
- 9 RAISED BEDS, TILL IN EQUAL PARTS OF COARSE SAND AND COMPOST. TOP WITH 2" LAYER
- 10 TRENCH DUG EDGE

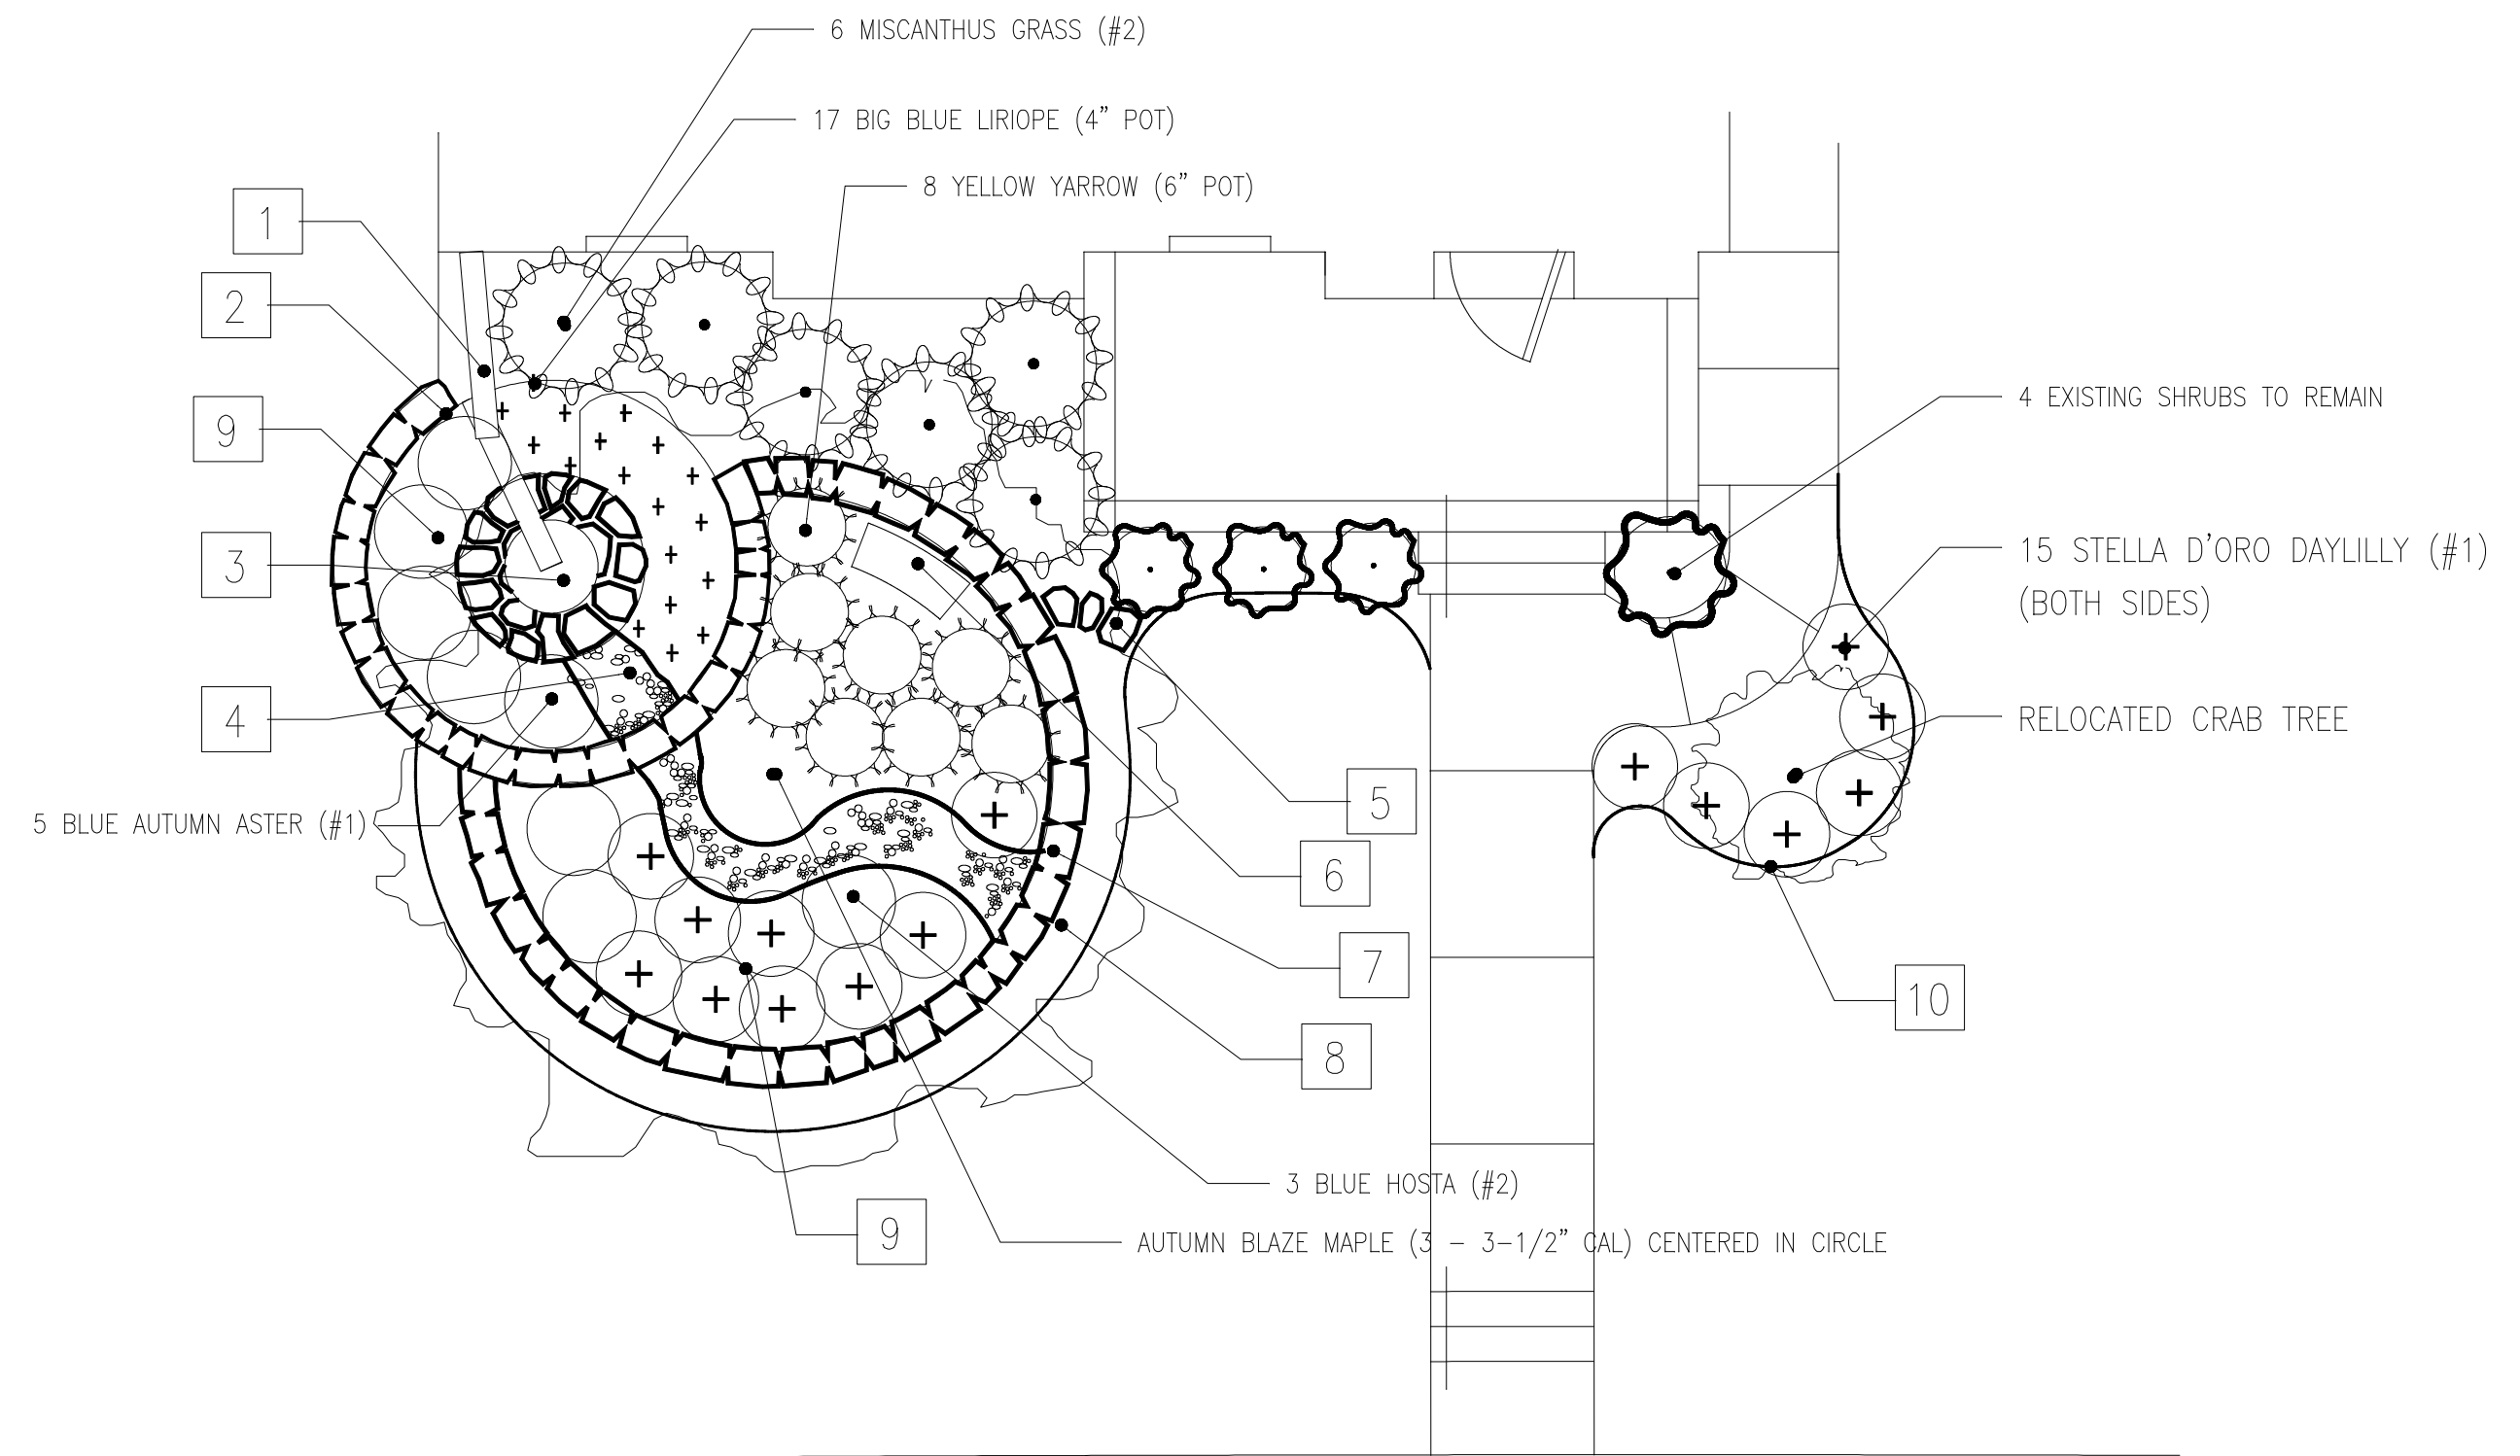


**LANDSCAPE PLAN**

SCALE: 1/4" = 1'-0"

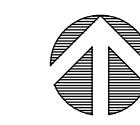


3-DIMENSIONAL SKETCH

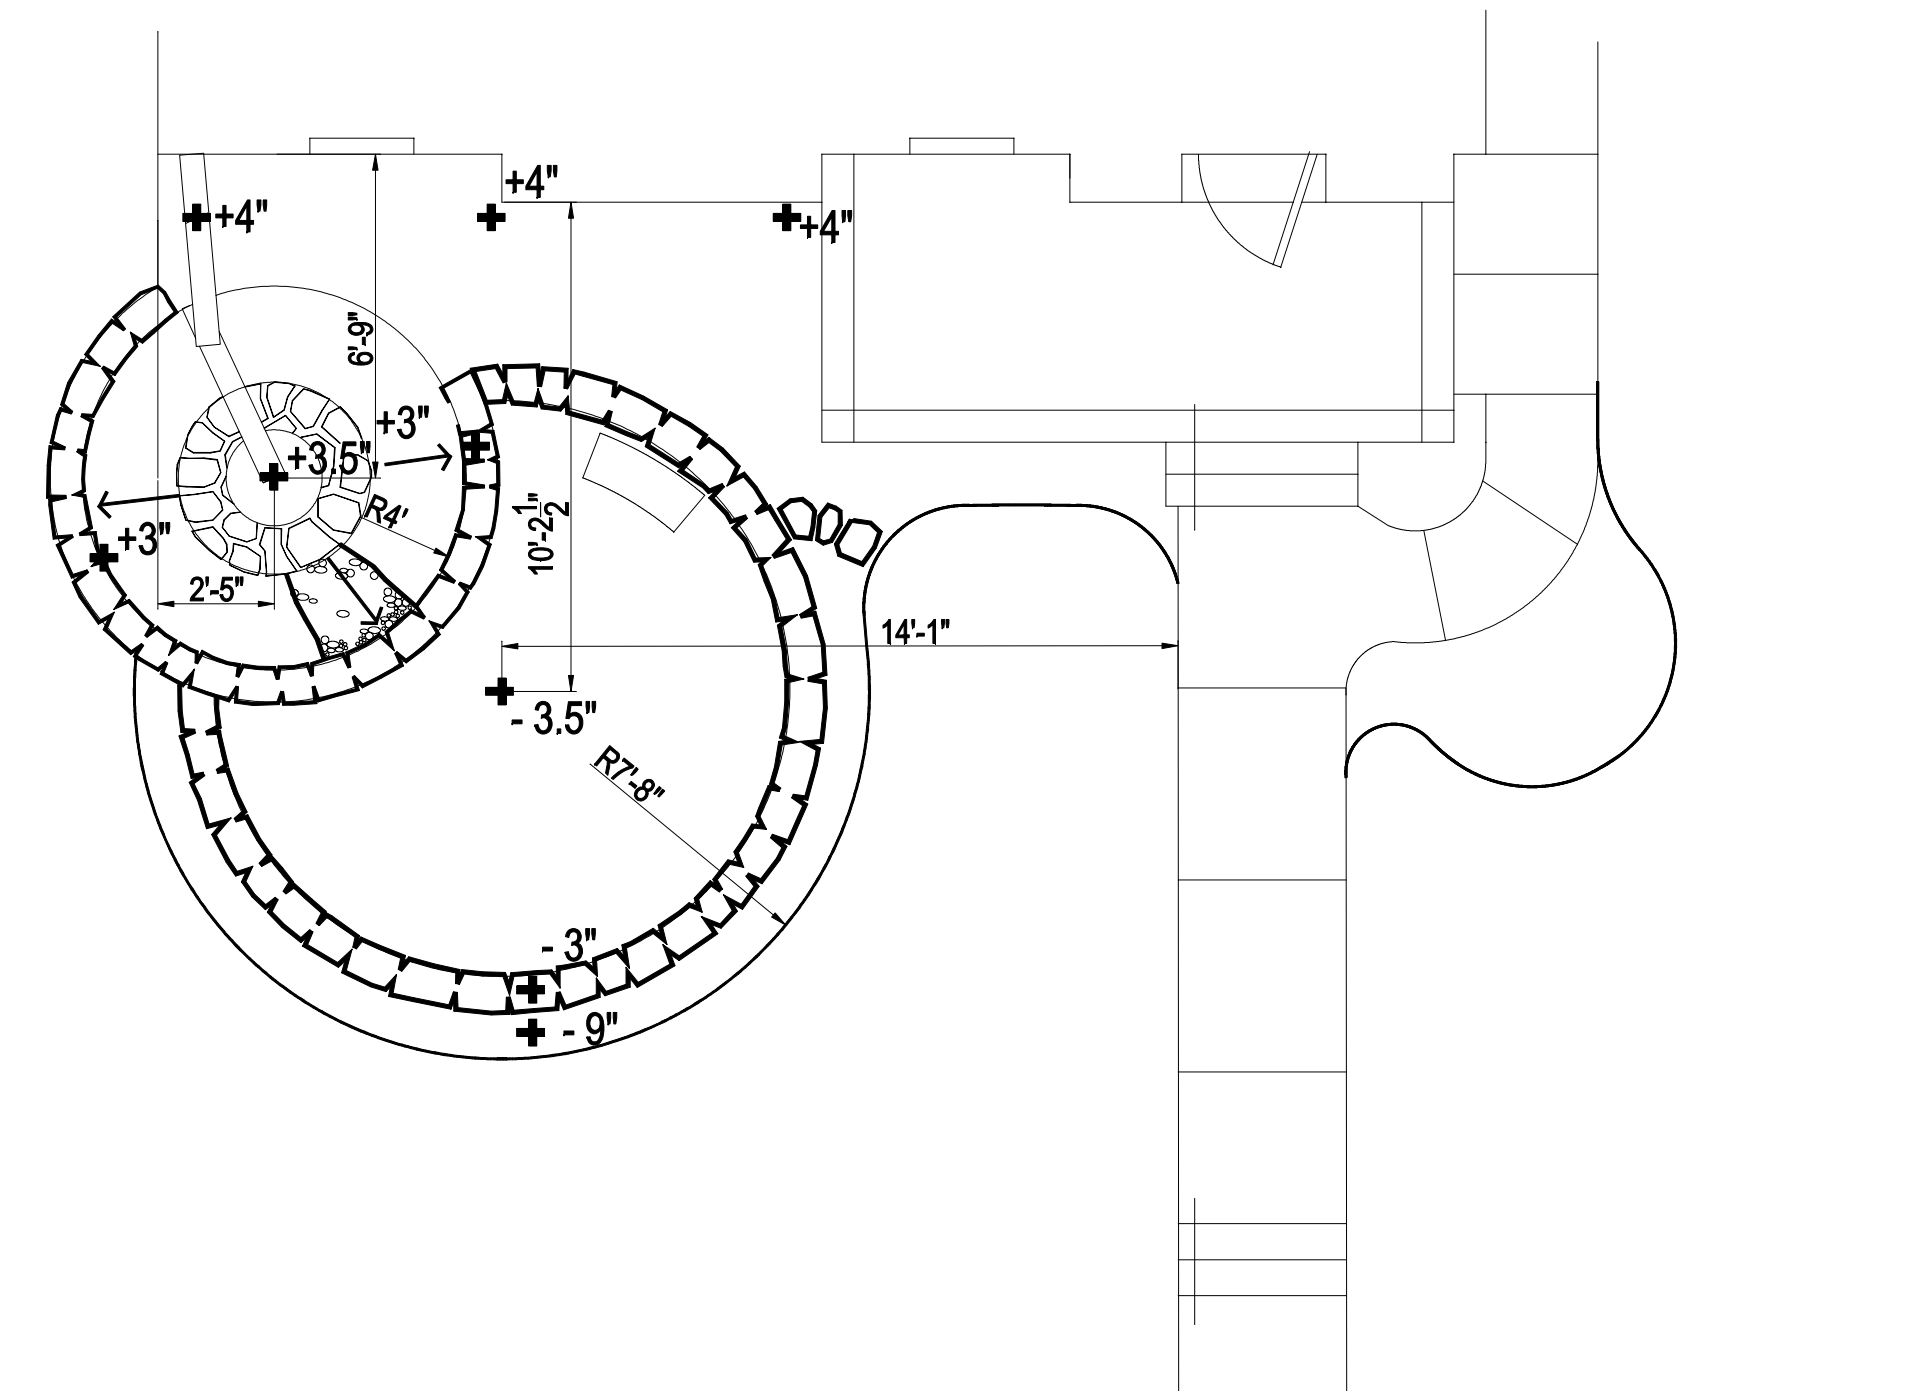

**SITE PLAN**

SCALE: 1/4" = 1'-0"

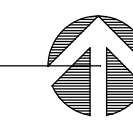

Seal:

Revision:

NO.	DATE	BY	DESCRIPTION

**FOG RESIDENCE  
LANDSCAPE PLAN  
SAINT LOUIS, MISSOURI**

Keyplan:

Scale:

Project No.: **001124**

Drawing Title:

**LANDSCAPE PLAN  
AND DETAILS**

Designed By: MF

Drawn By: JH

Checked By: MF

Drawing No.

**L01**

Sheet of