


1/L01 LANDSCAPE PLAN
 SCALE: 1/4"=1'-0" DATE: APR 2012

Plants to remain are indicated. Other shrubs shall to be removed under this contract should be removed completely including grubbing and hauled from site. After removal, till in two equal parts of commercially available compost from St. Louis Compost and coarse sand. Beds should be finished with a 3 inch layer of hardwood bark mulch.

- 1 Lawn area to remain. Plant Narcissus bulbs in future phases. (Not in this contract).
- 2 Future phase sloped planting areas.
- 3 Natural limestone ledgestones of varying sizes, consistent coloration, in groupings.

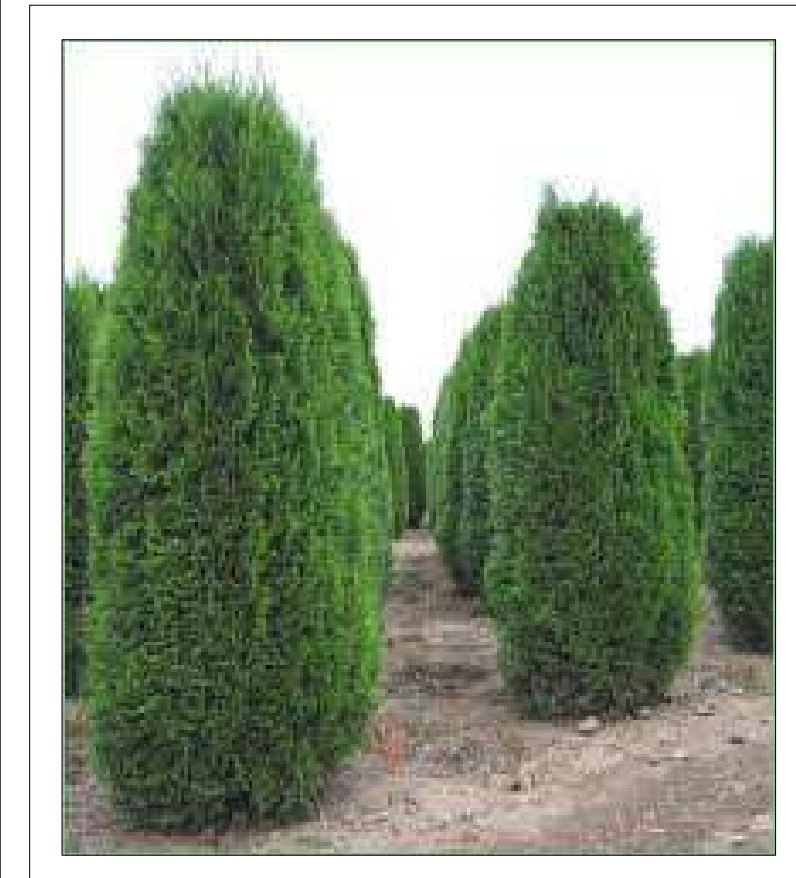


Arborvitae
20' mature height



Purpleleaf Plum
15' mature height (2 existing)



Goldflame Spirea
32" mature height

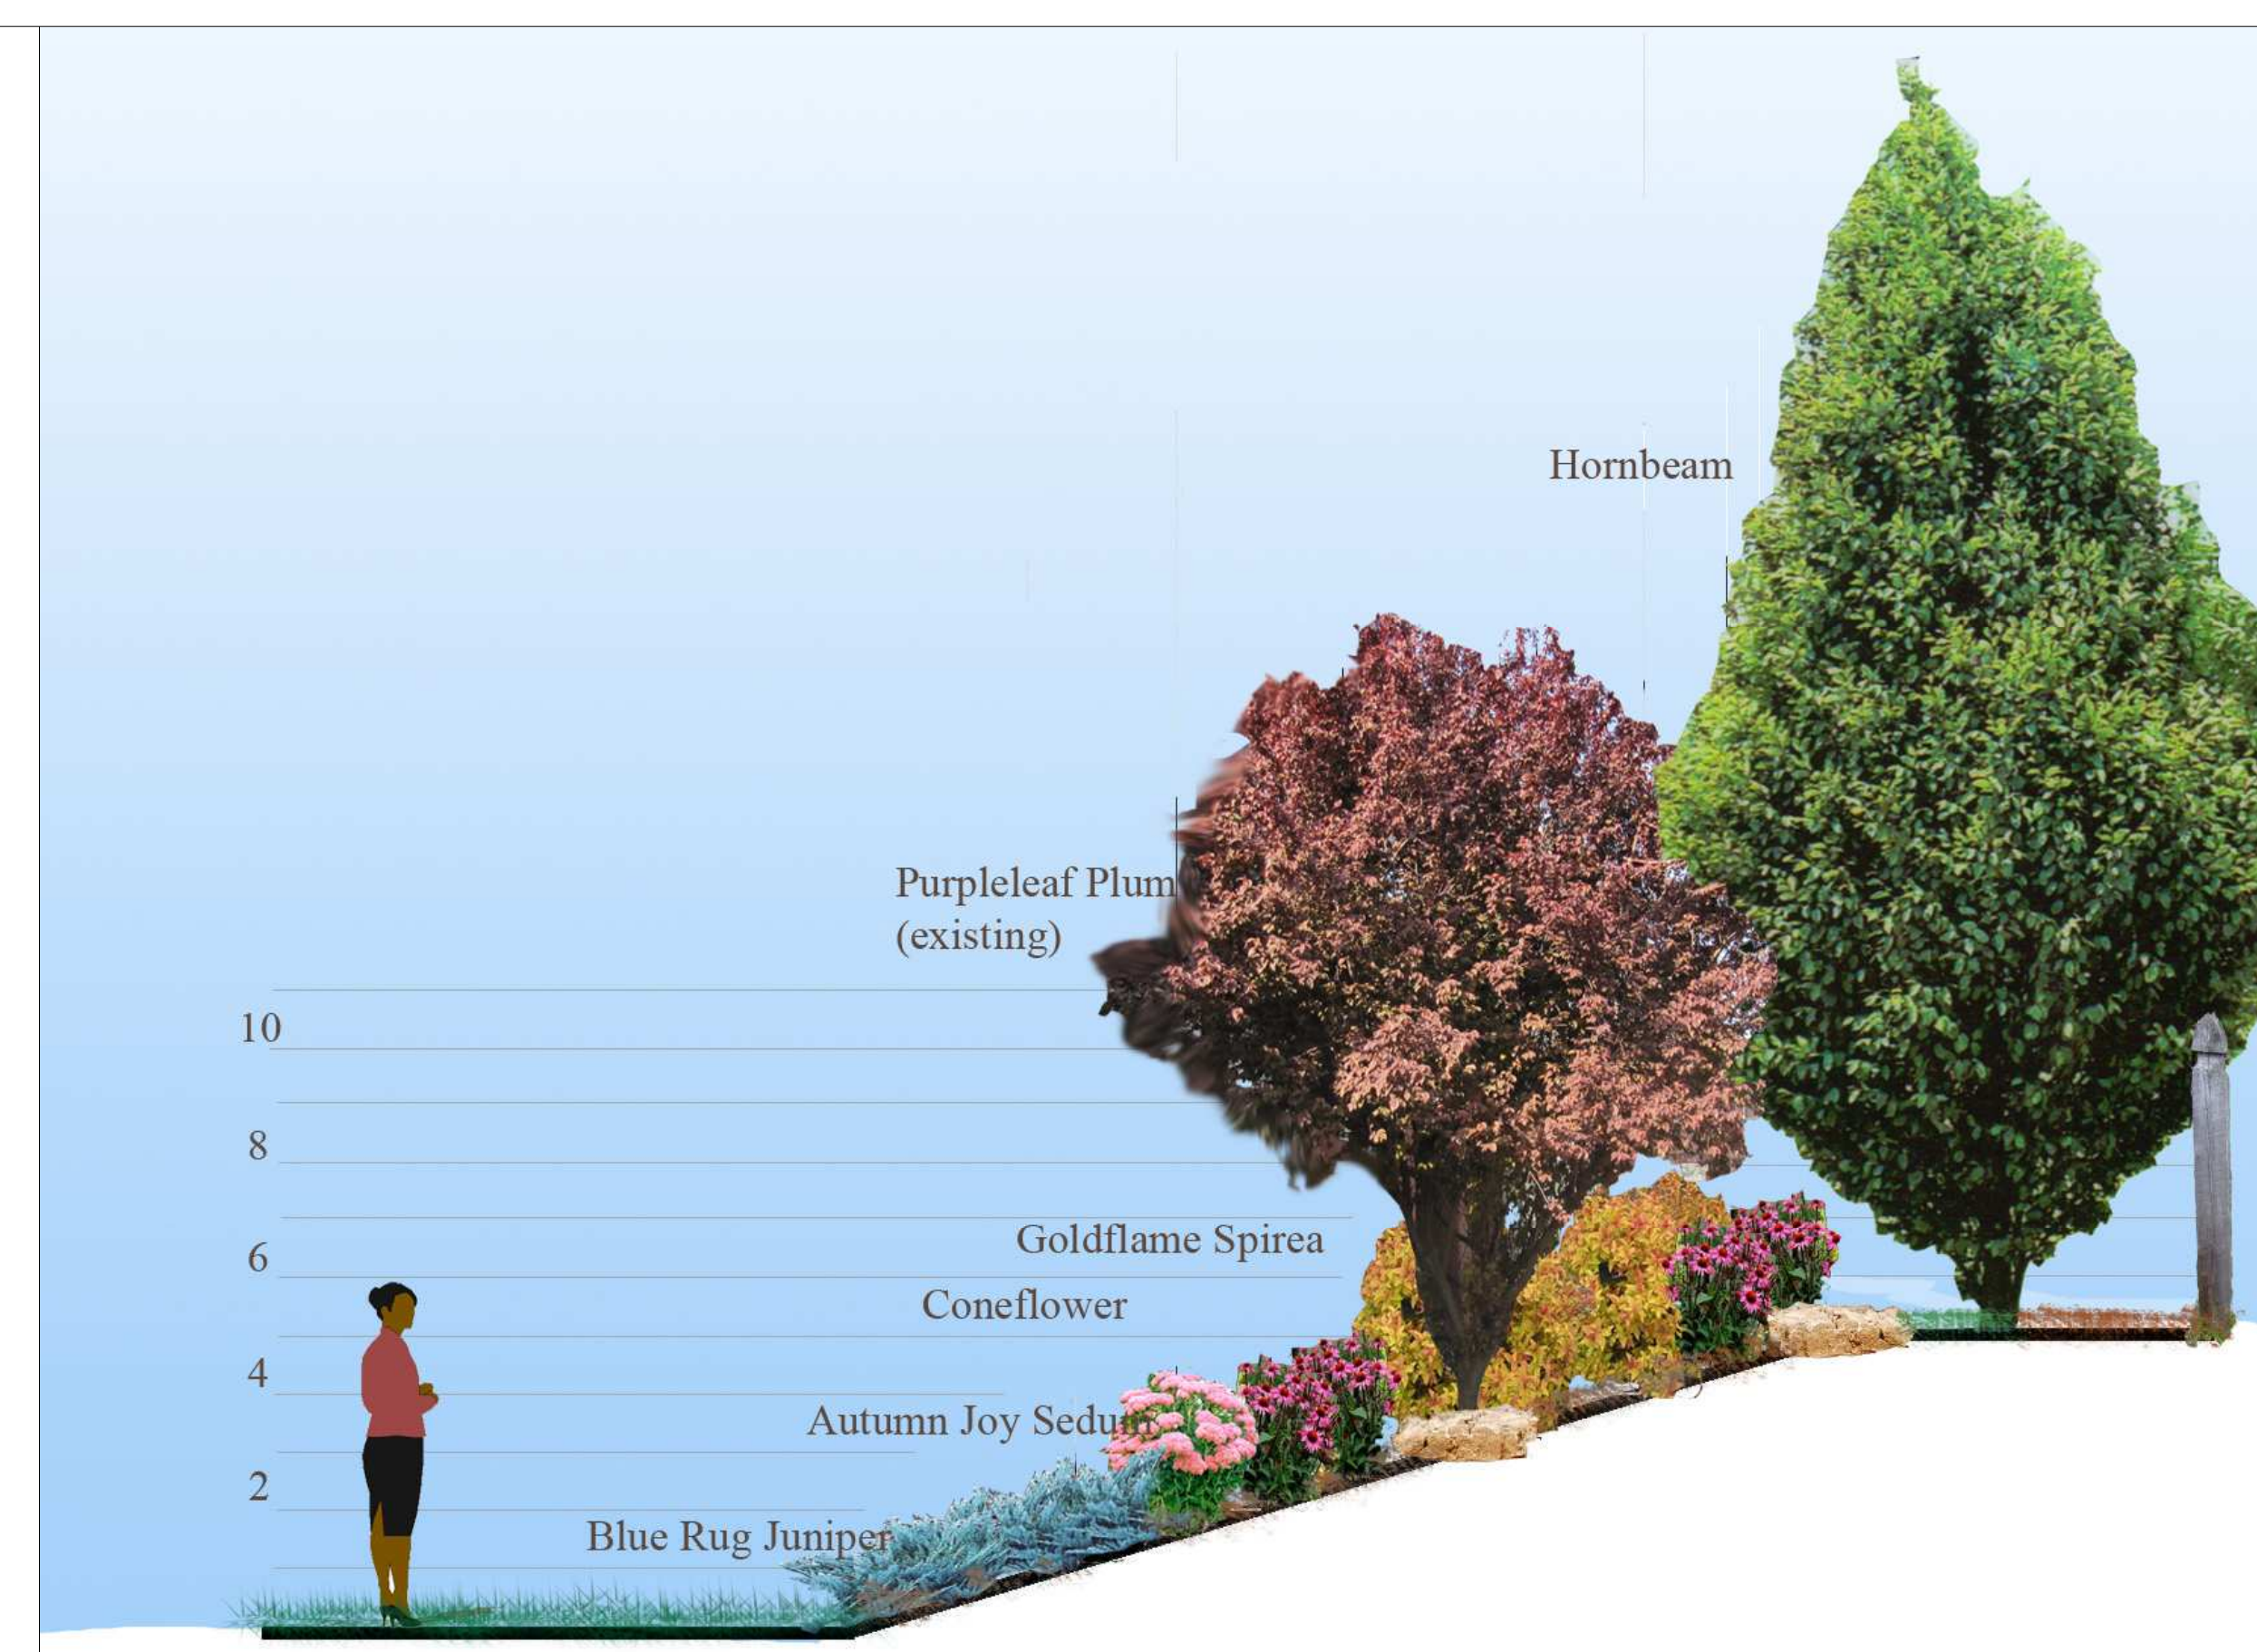

2/L01 SECTION A-A'
 SCALE: DATE: APR 2012



Cotoneaster
2' mature height, 30" spread



Blue Rug Juniper
18" mature height



Autumn Joy Sedum
2' mature height



Coneflower (Orange or Pink)
2' mature height



Prairiefire Crab
15' mature height

Seal:

Revision:

NO.	DATE	BY	DESCRIPTION

HUBBARD RESIDENCE
MASTER PLAN
FLORISSANT, MISSOURI

Keyplan:

Scale:

Project No.: **001124**
 Drawing Title: **LANDSCAPE PLAN NOTES AND IMAGES**

Designed By: _____ Drawing No. **L01**
 Drawn By: _____ Sheet _____
 Checked By: _____ of _____

NOT FOR CONSTRUCTION