
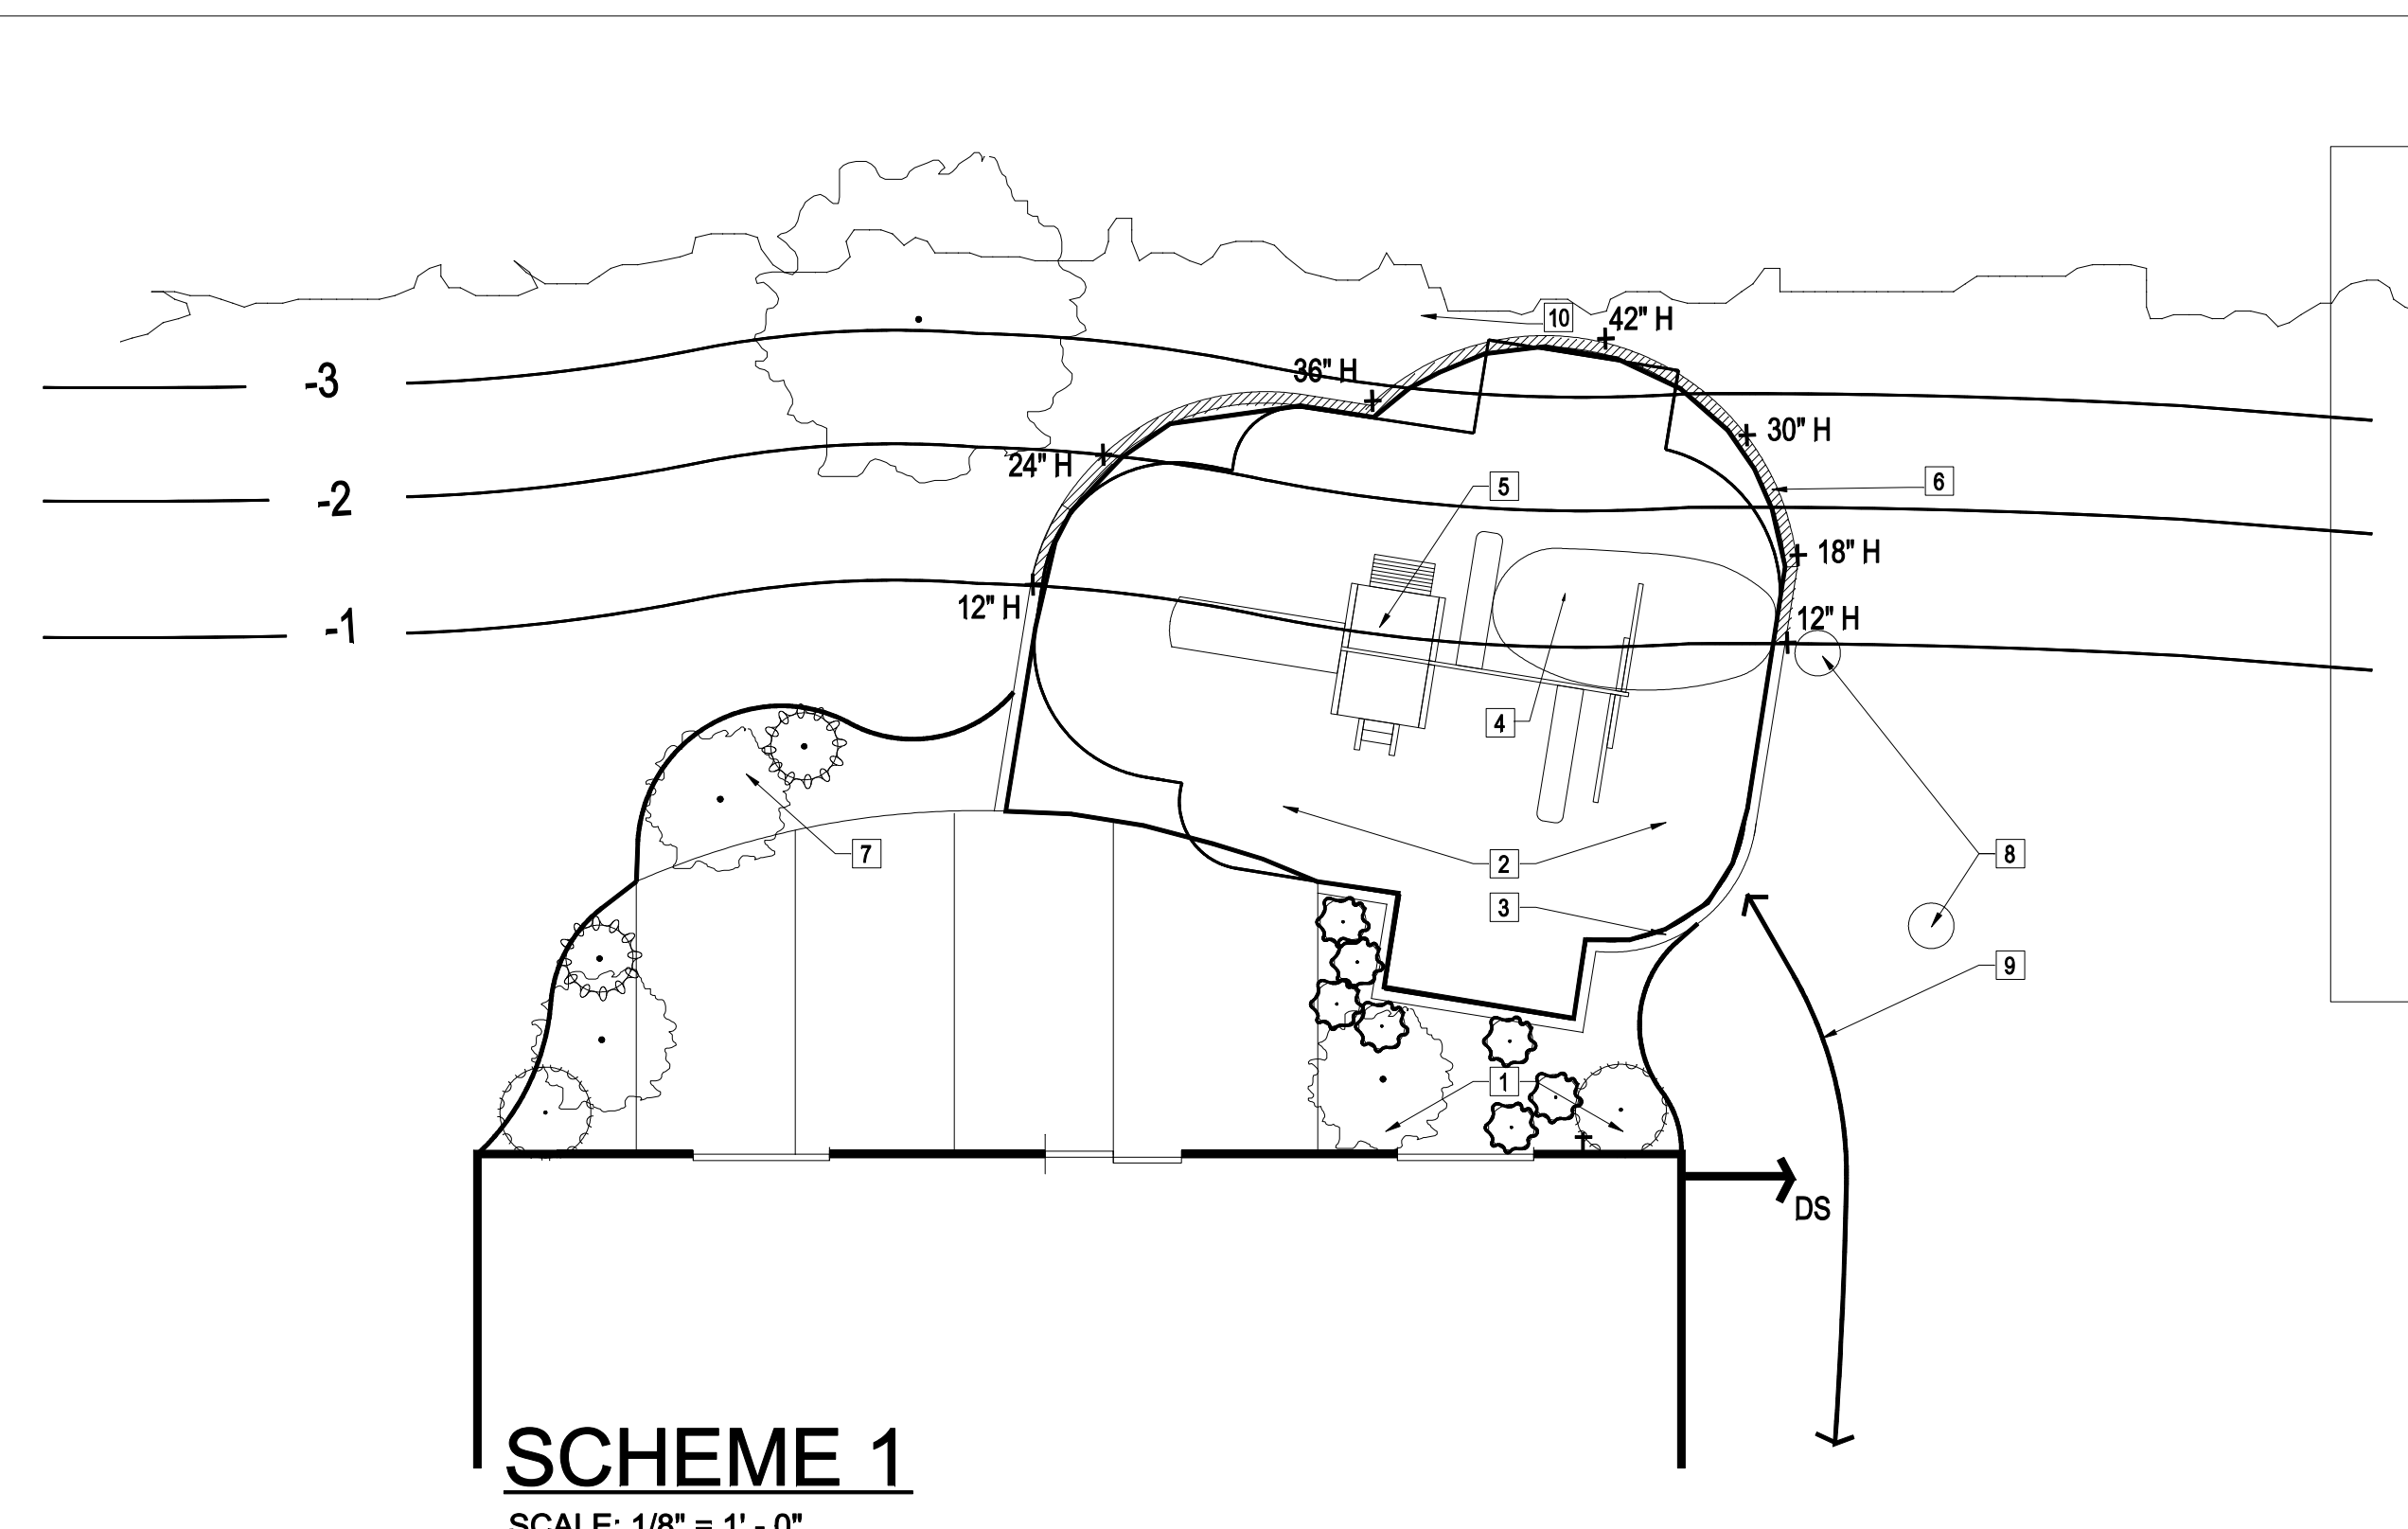
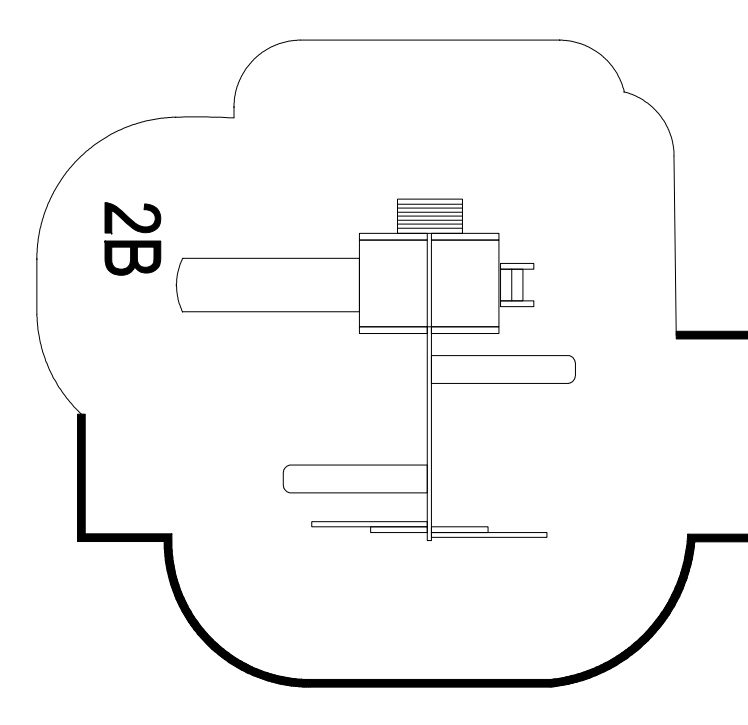
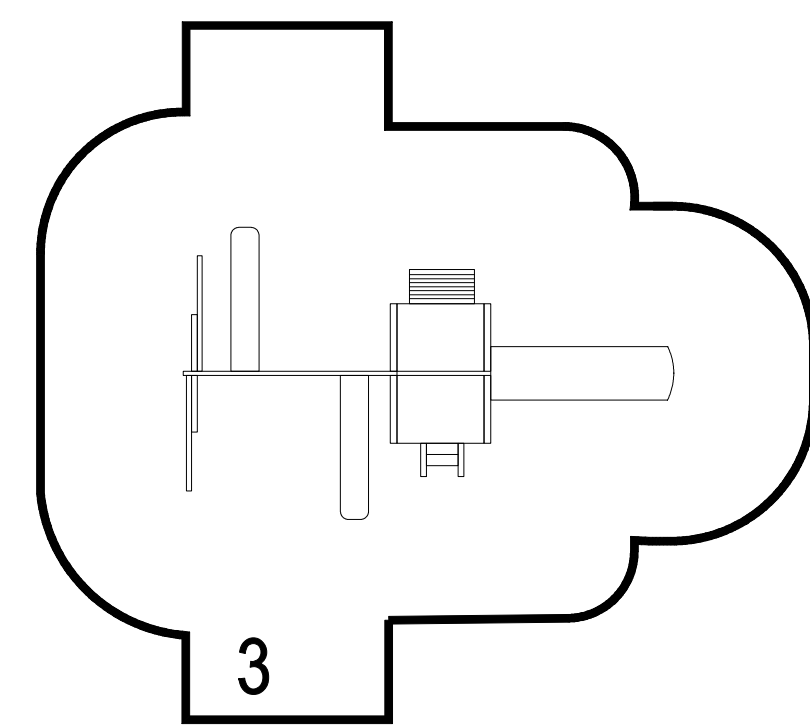
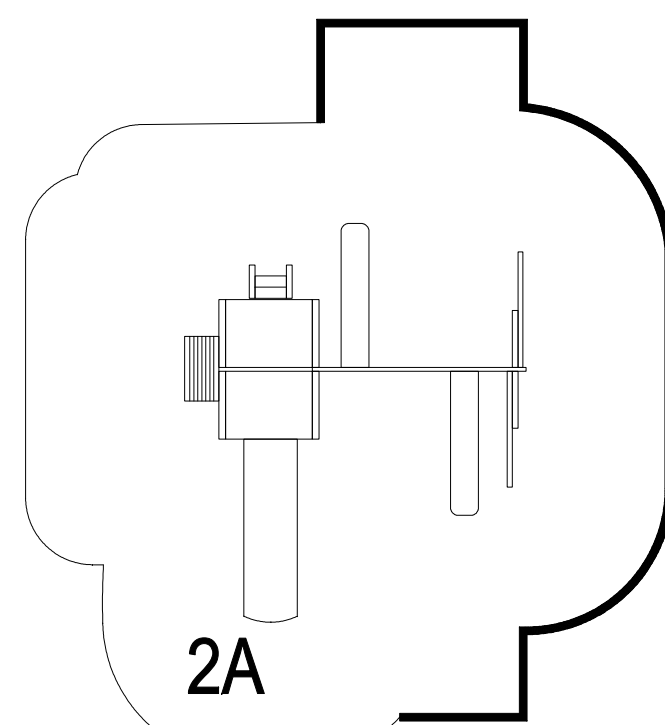



CONFIGURATIONS CONSIDERED

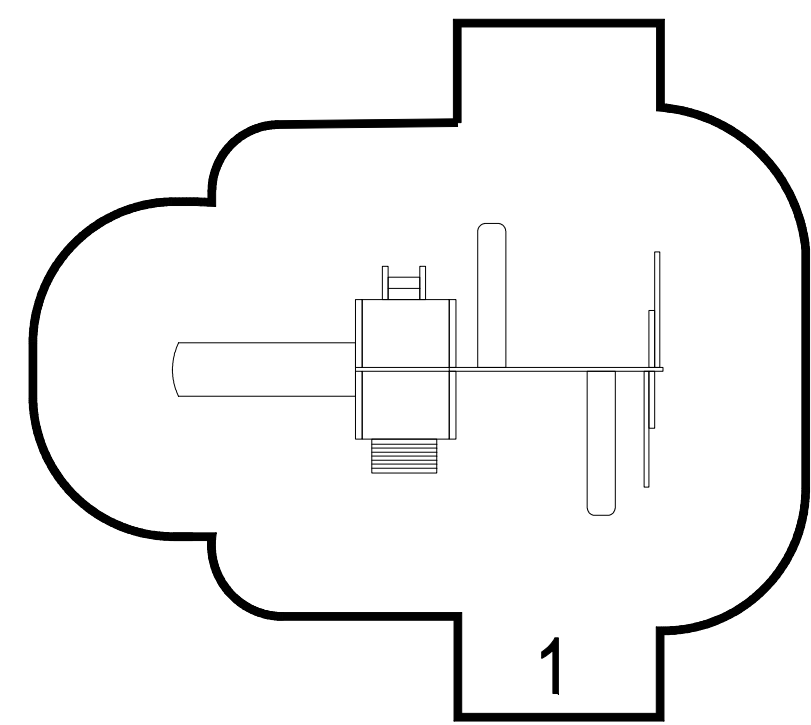

SCHEME 1


SCALE: 1/8" = 1' - 0"

- 1 EXISTING LANDSCAPE, RELOCATE SMALL PERENNIALS AS NEEDED
 - 2 RUBBER MULCH PLAY SURFACING, APPROX 700 SQ FT FROM RAINBOW PLAY SYSTEMS OR APPROVED EQUAL
 - 3 WALL CAP EDGER ON 4" THICK #57 GRAVEL BASE, FLUSH WITH PLAY SURFACE
 - 4 APPROX. LOCATION OF EXISTING BERM. UTILIZE BERM FILL FOR RETAINING WALL AREA BACKFILL. RELOCATE EXISTING 8" HIGH CORKSCREW WILLOW AND EUONYMUS SHRUB
 - 5 INSTALL PLAY EQUIPMENT (FROM OWNER) PER MANUF. INSTRUCTIONS. RAINBOW PLAY SYSTEMS, FIESTA CLUBHOUSE PACKAGE II (3143329-1819)
 - 6 VERSA-LOK RETAINING WALL. APPROX. 50 LF. EXTENT AND HEIGHTS TO BE FIELD VERIFIED
 - 7 8" HIGH CORKSCREW WILLOW AND EUONYMUS RELOCATED IN NEW MULCH PLANT BED
 - 8 EXISTING SEWER MANHOLES, VERIFY LOCATIONS AND ASSOCIATED LINES
 - 9 SLOPED ACCESS ROUTE, PROTECT OR REPAIR/REPLACE DAMAGED SOD
 - 10 MINIMIZE DISTURBANCE TO EXISTING WOODED AREA DURING CONSTRUCTION.
 - 11 FIELD VERIFY LOCATIONS OF IRRIGATION HEADS AT EDGE OF CONCRETE PATIO AND REMOVE OR RELOCATE PER OWNER DIRECTION
- A INFORMATION SHOWN IS FROM ROUGH MEASUREMENTS. ACCURATE HORIZONTAL AND VERTICAL MEASUREMENTS ARE RECOMMENDED PRIOR TO CONSTRUCTION
- B SEWER AND OTHER UTILITY LINE LOCATION TO BE VERIFIED PRIOR TO CONSTRUCTION

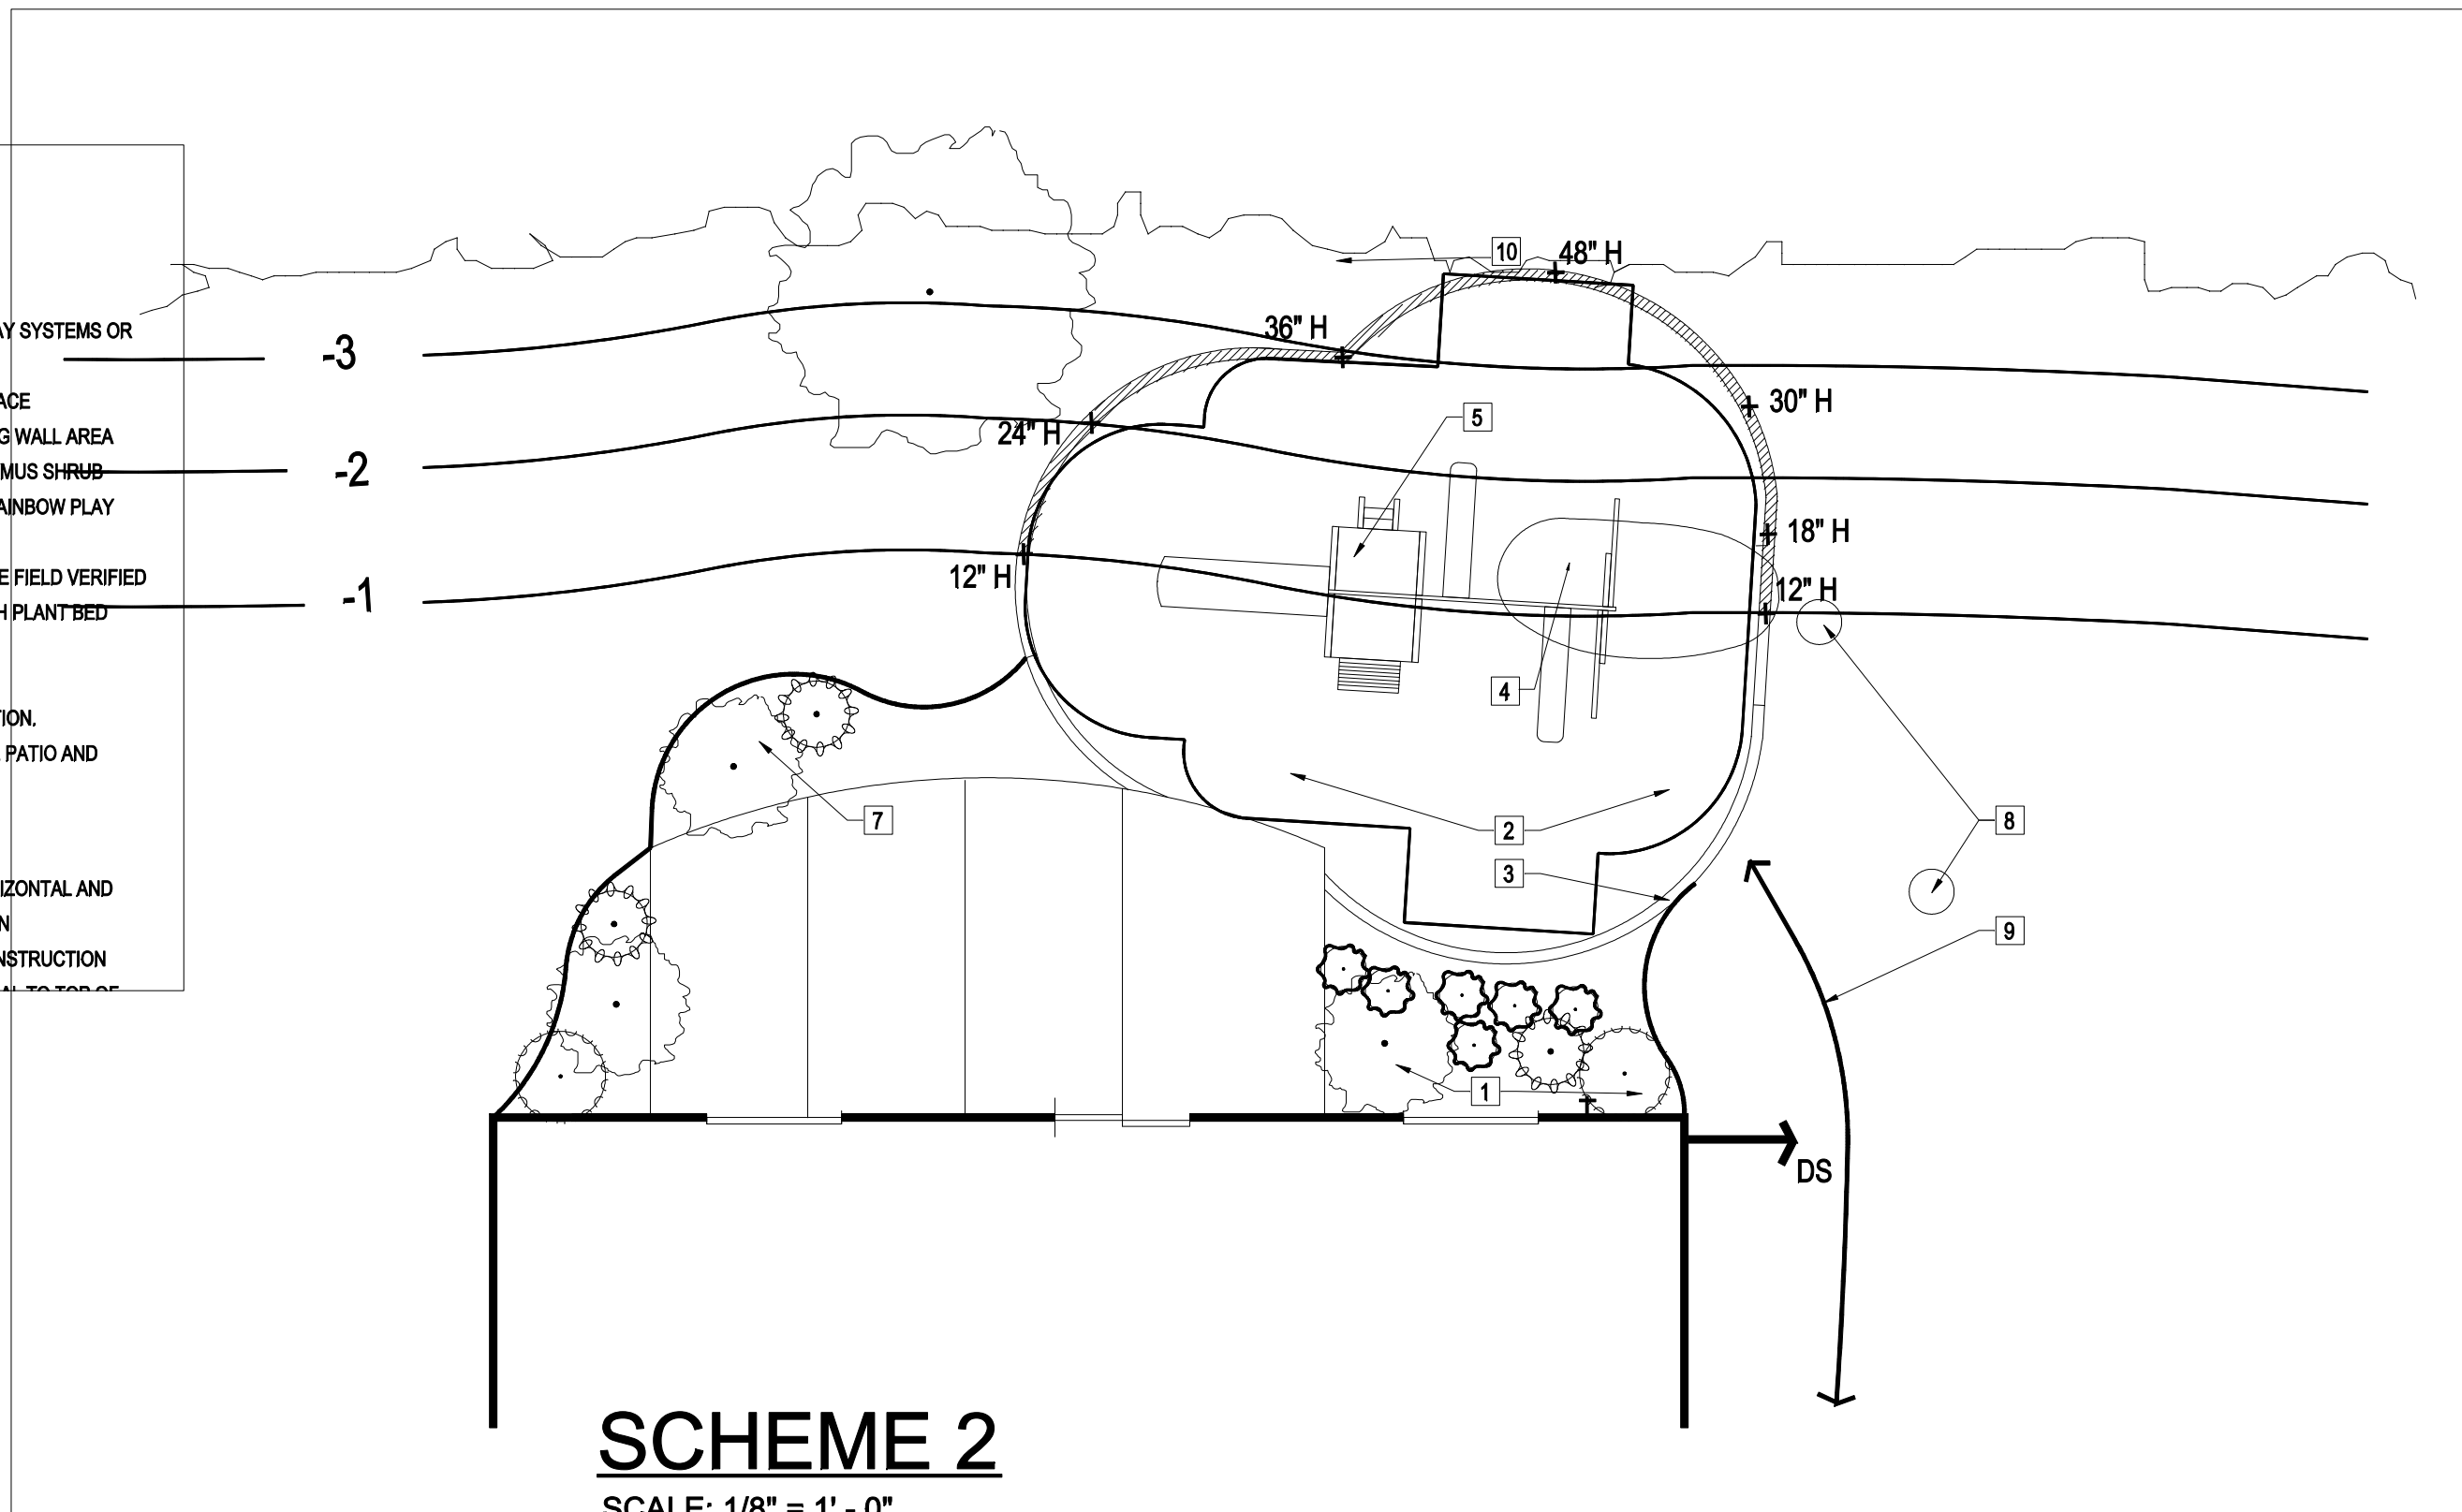


SCHEME 2


SCALE: 1/8" = 1' - 0"

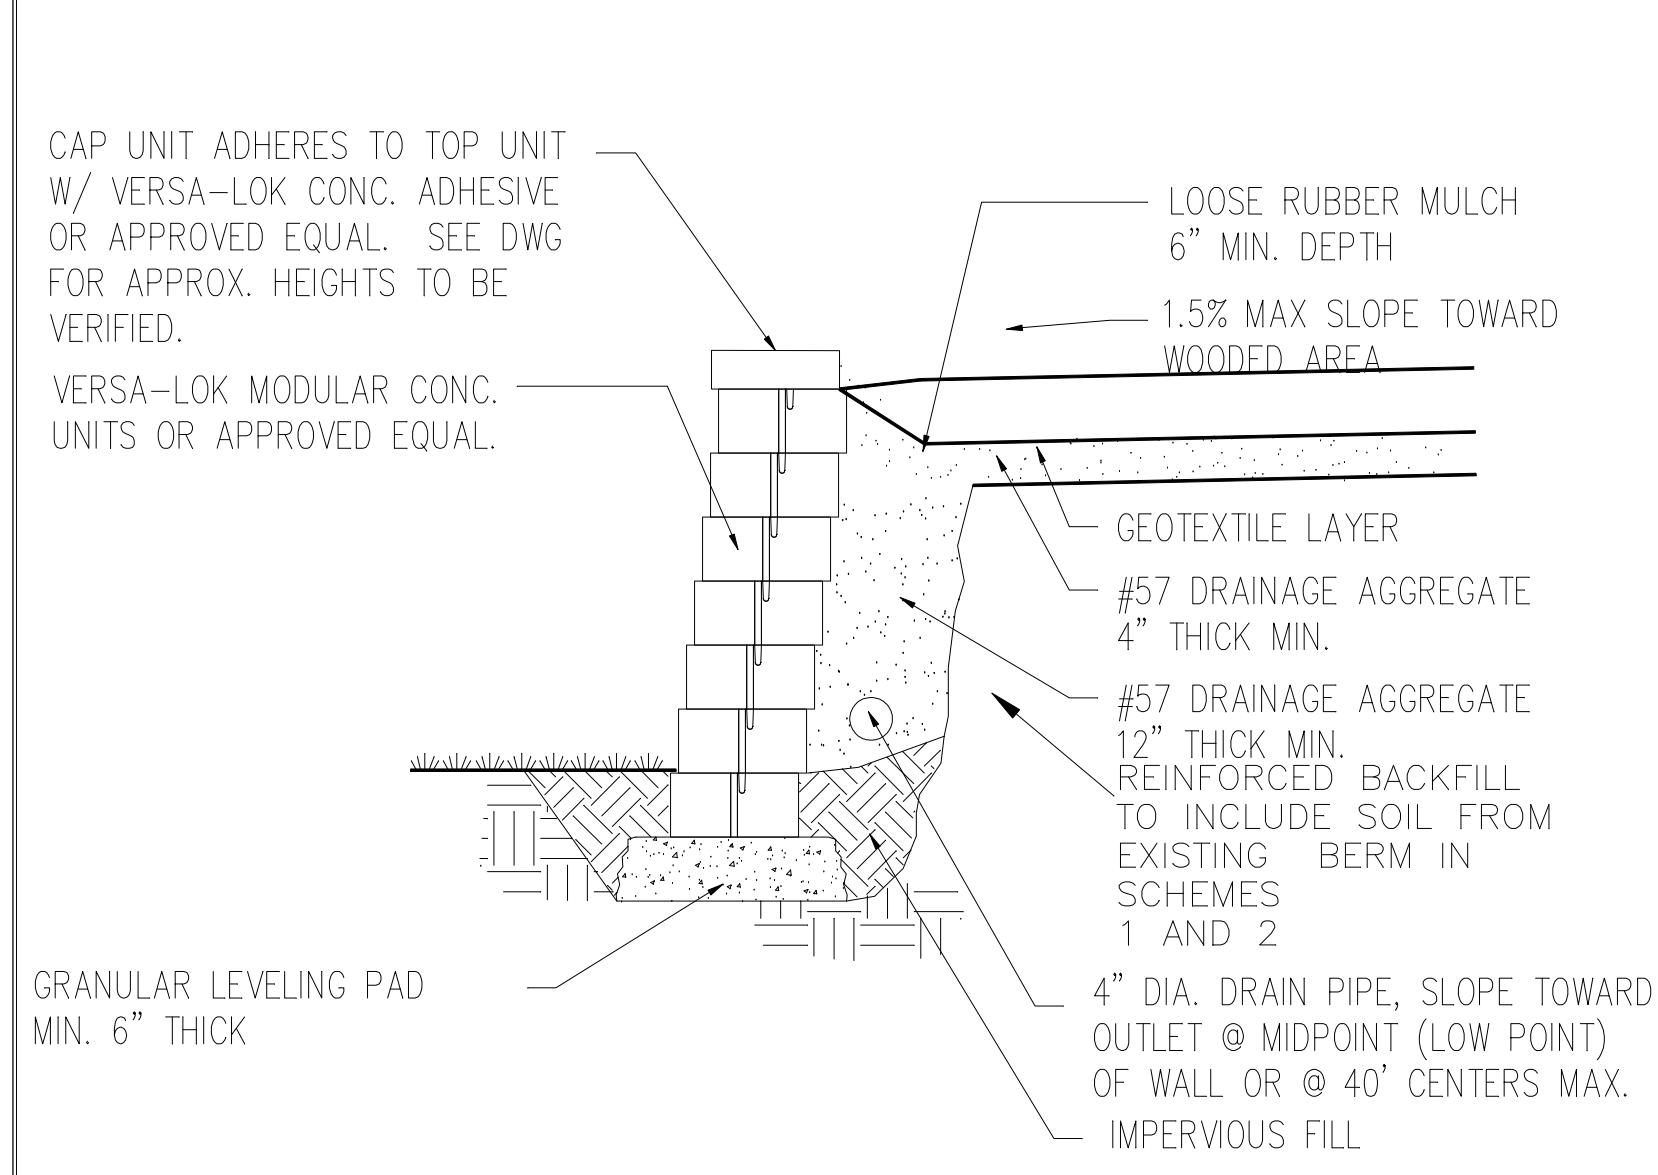

1 TYP SECTION - UNREINFORCED RETAINING WALL
 L01 NTS

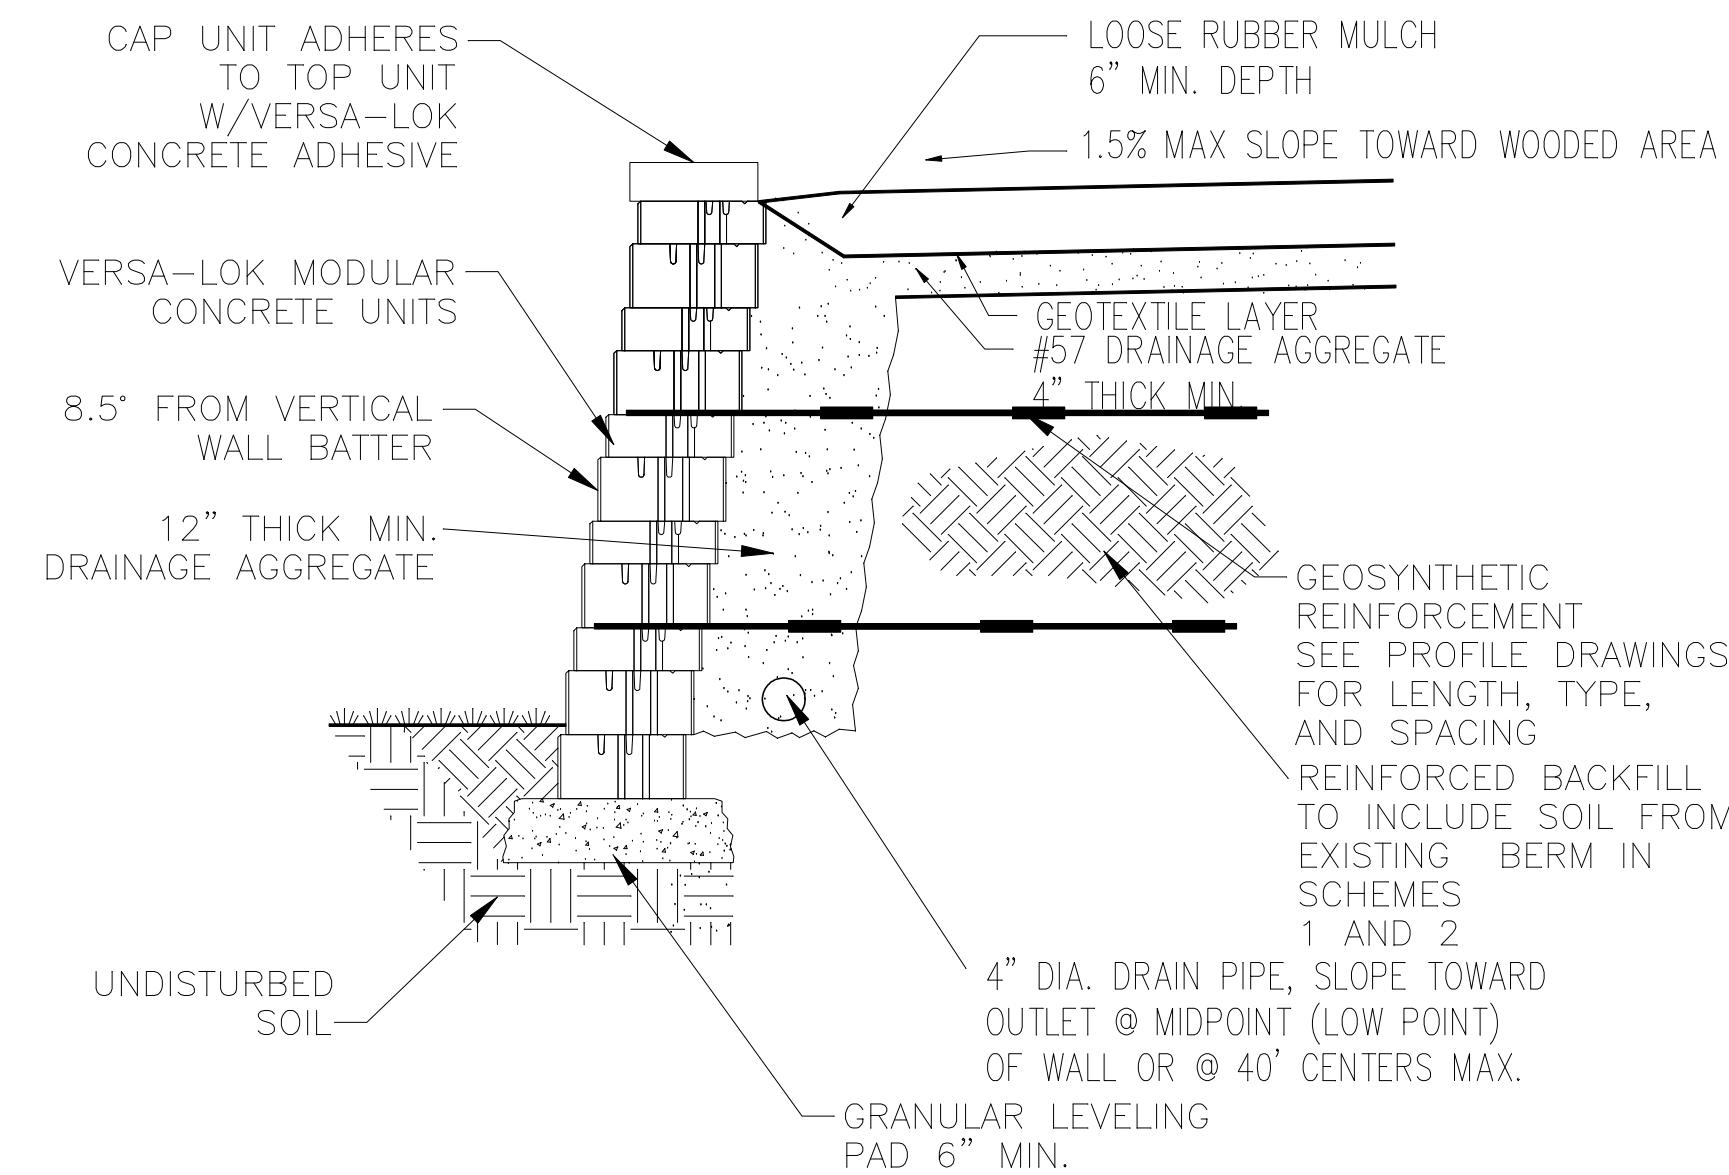

2 TYP SECTION - REINFORCED RETAINING WALL
 L01 NTS

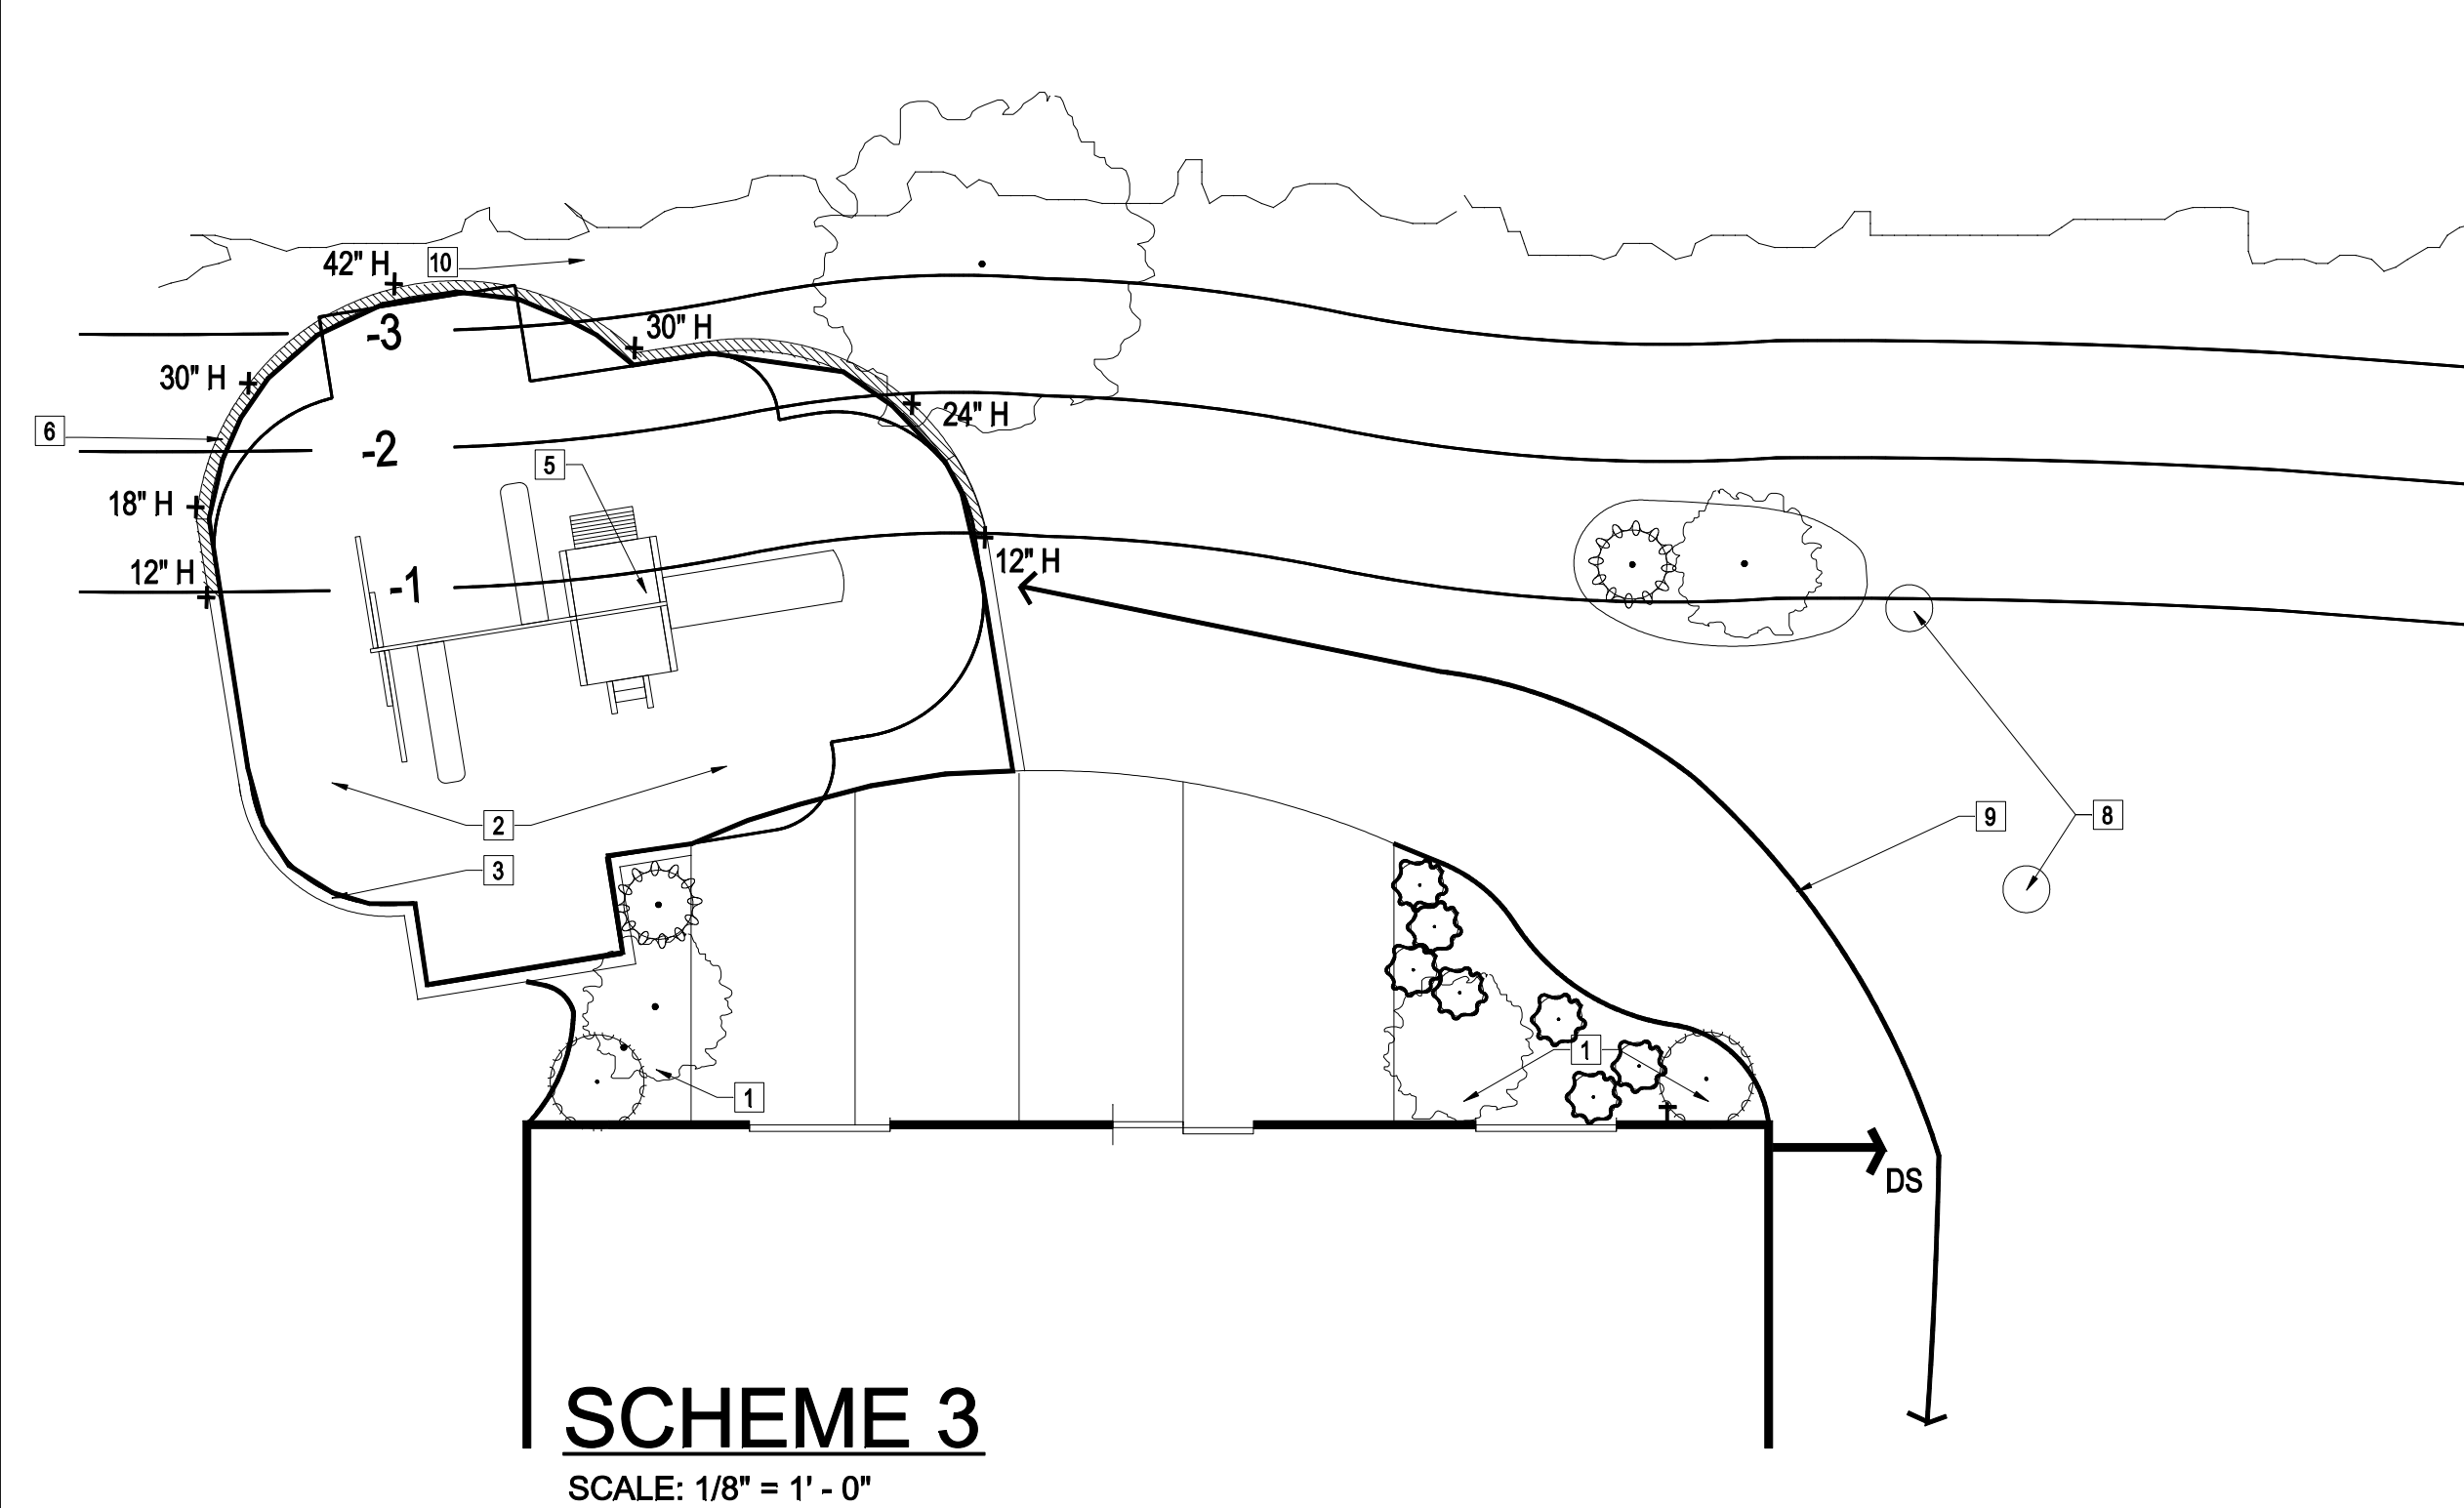

SCHEME 3

SCALE: 1/8" = 1' - 0"

Revision:

NO.	DATE	BY	DESCRIPTION

**O'BRIEN RESIDENCE
 MASTER PLAN
 ARNOLD, MISSOURI**

USER NAME:
 PLOT DATE:
 FILENAME: