
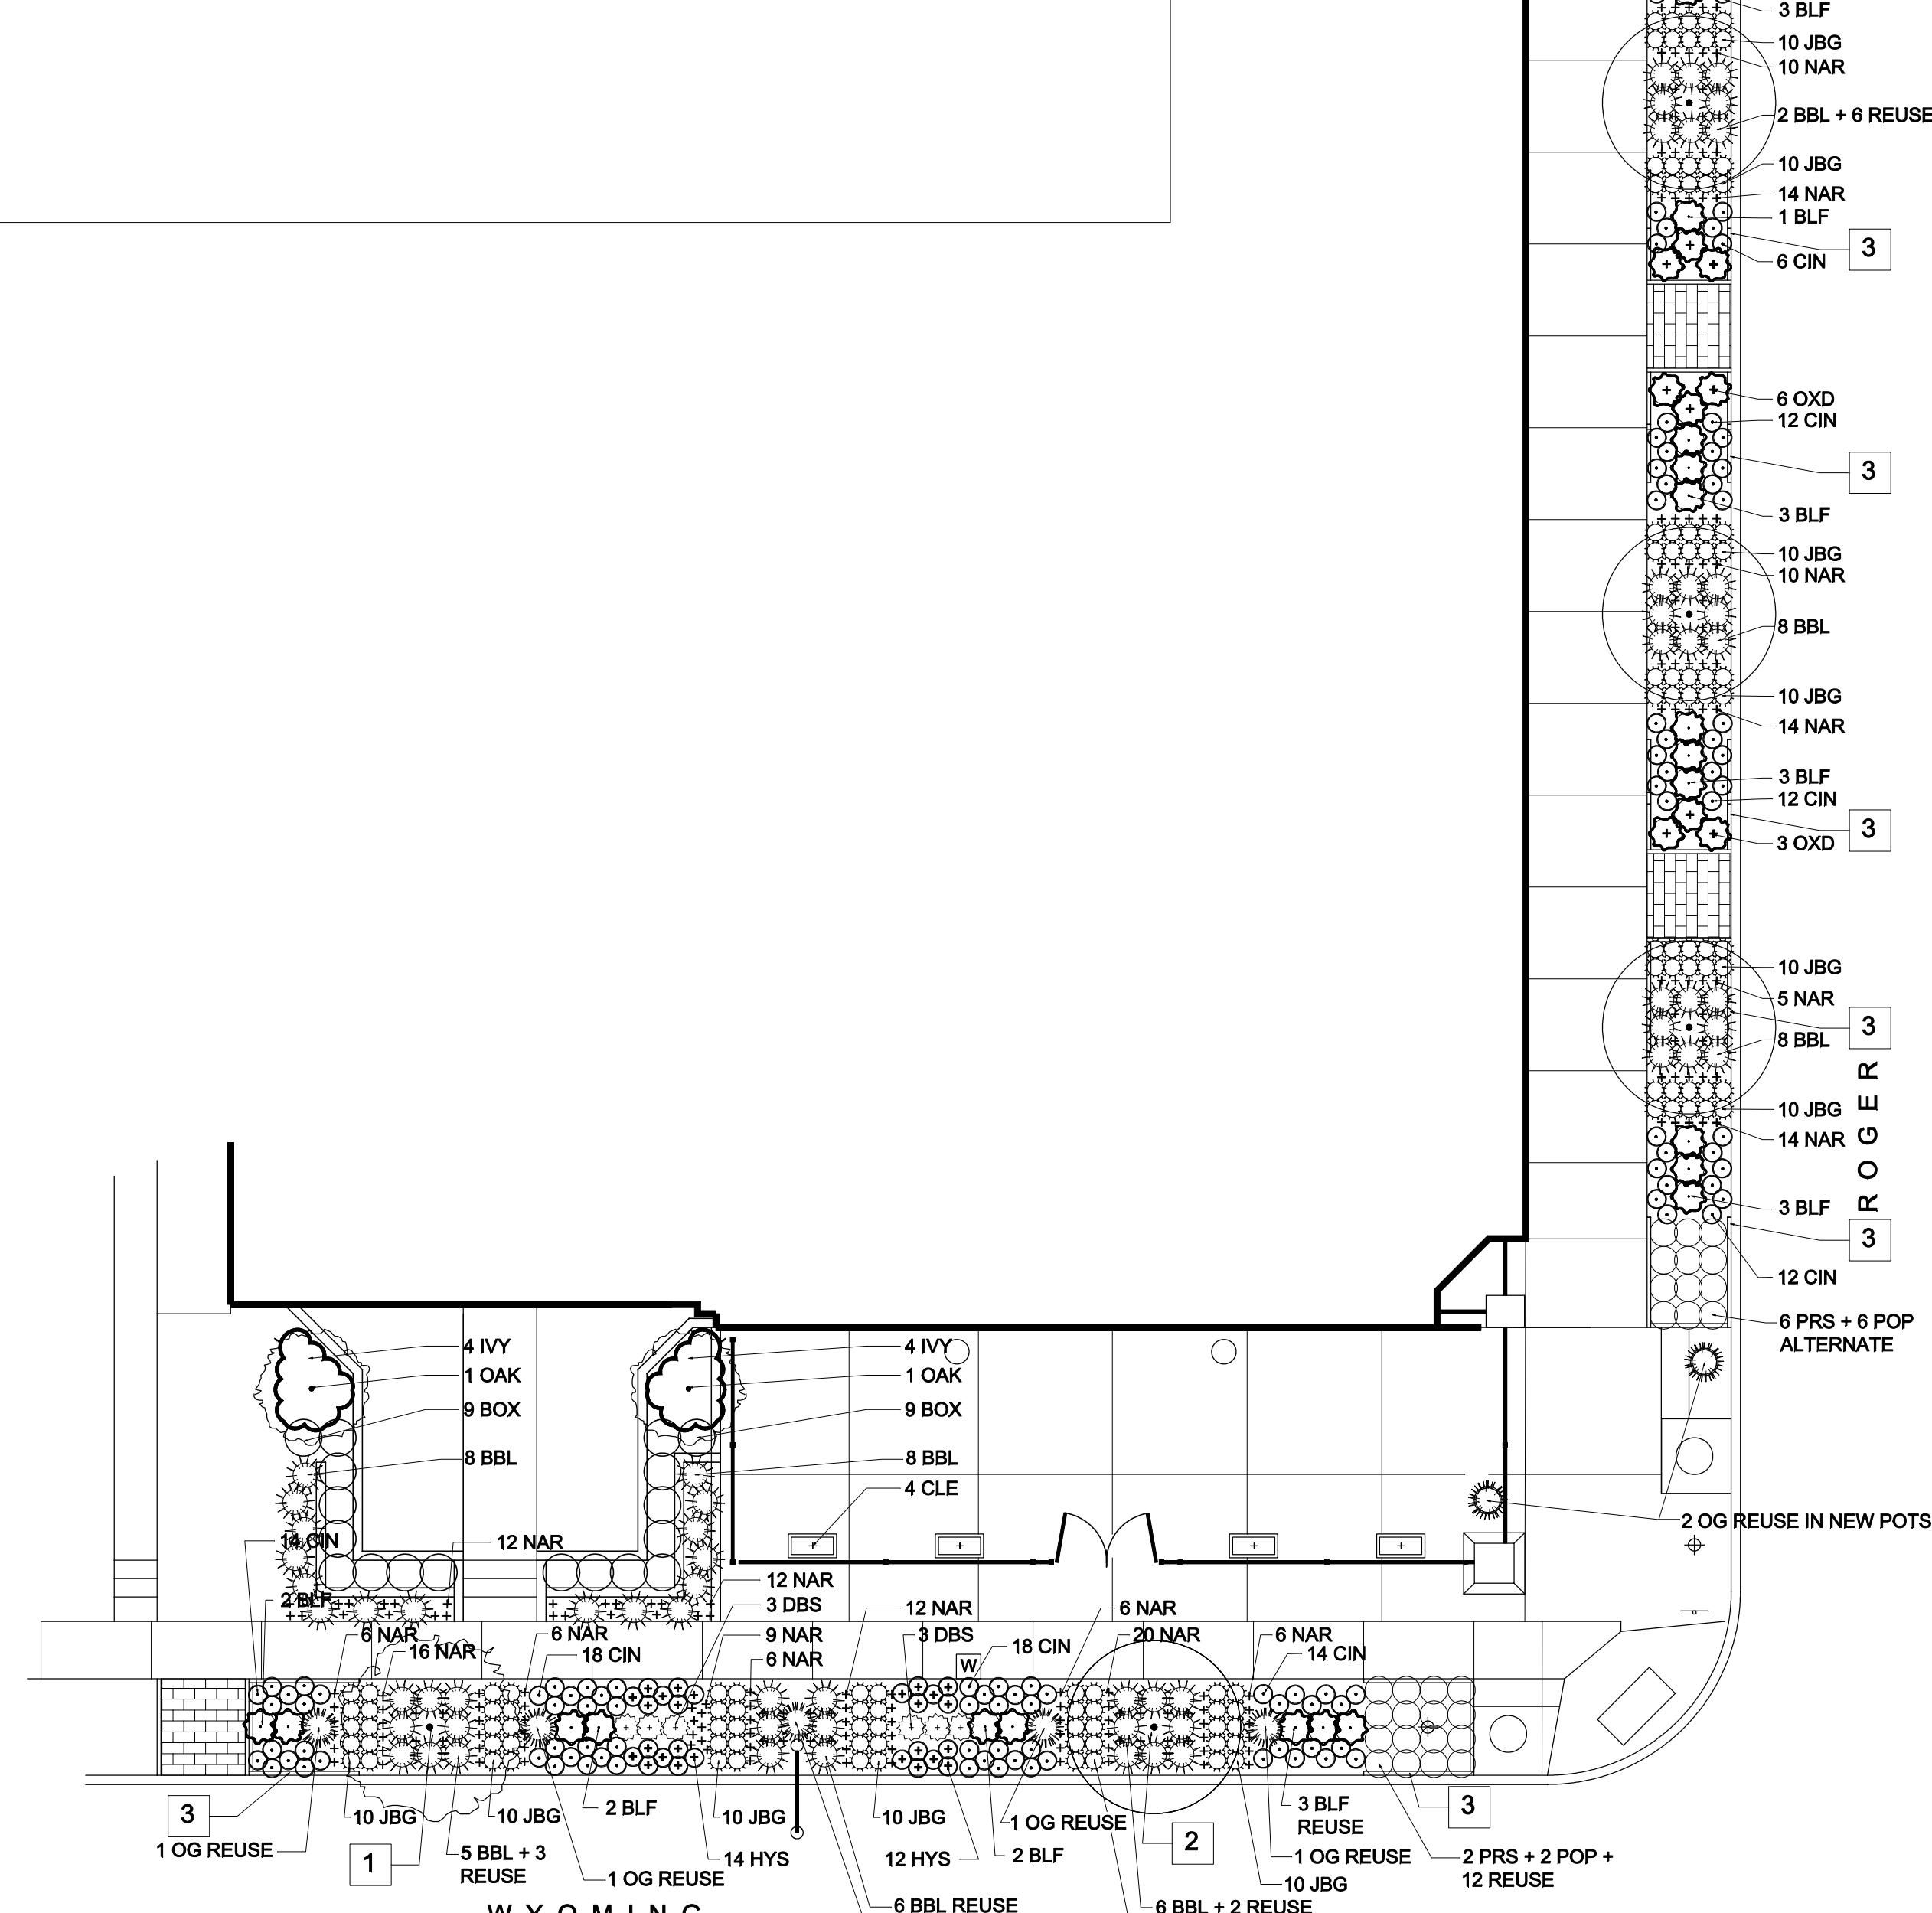


PLAN - EXISTING LANDSCAPE

SCALE: 1/8" = 1' - 0"

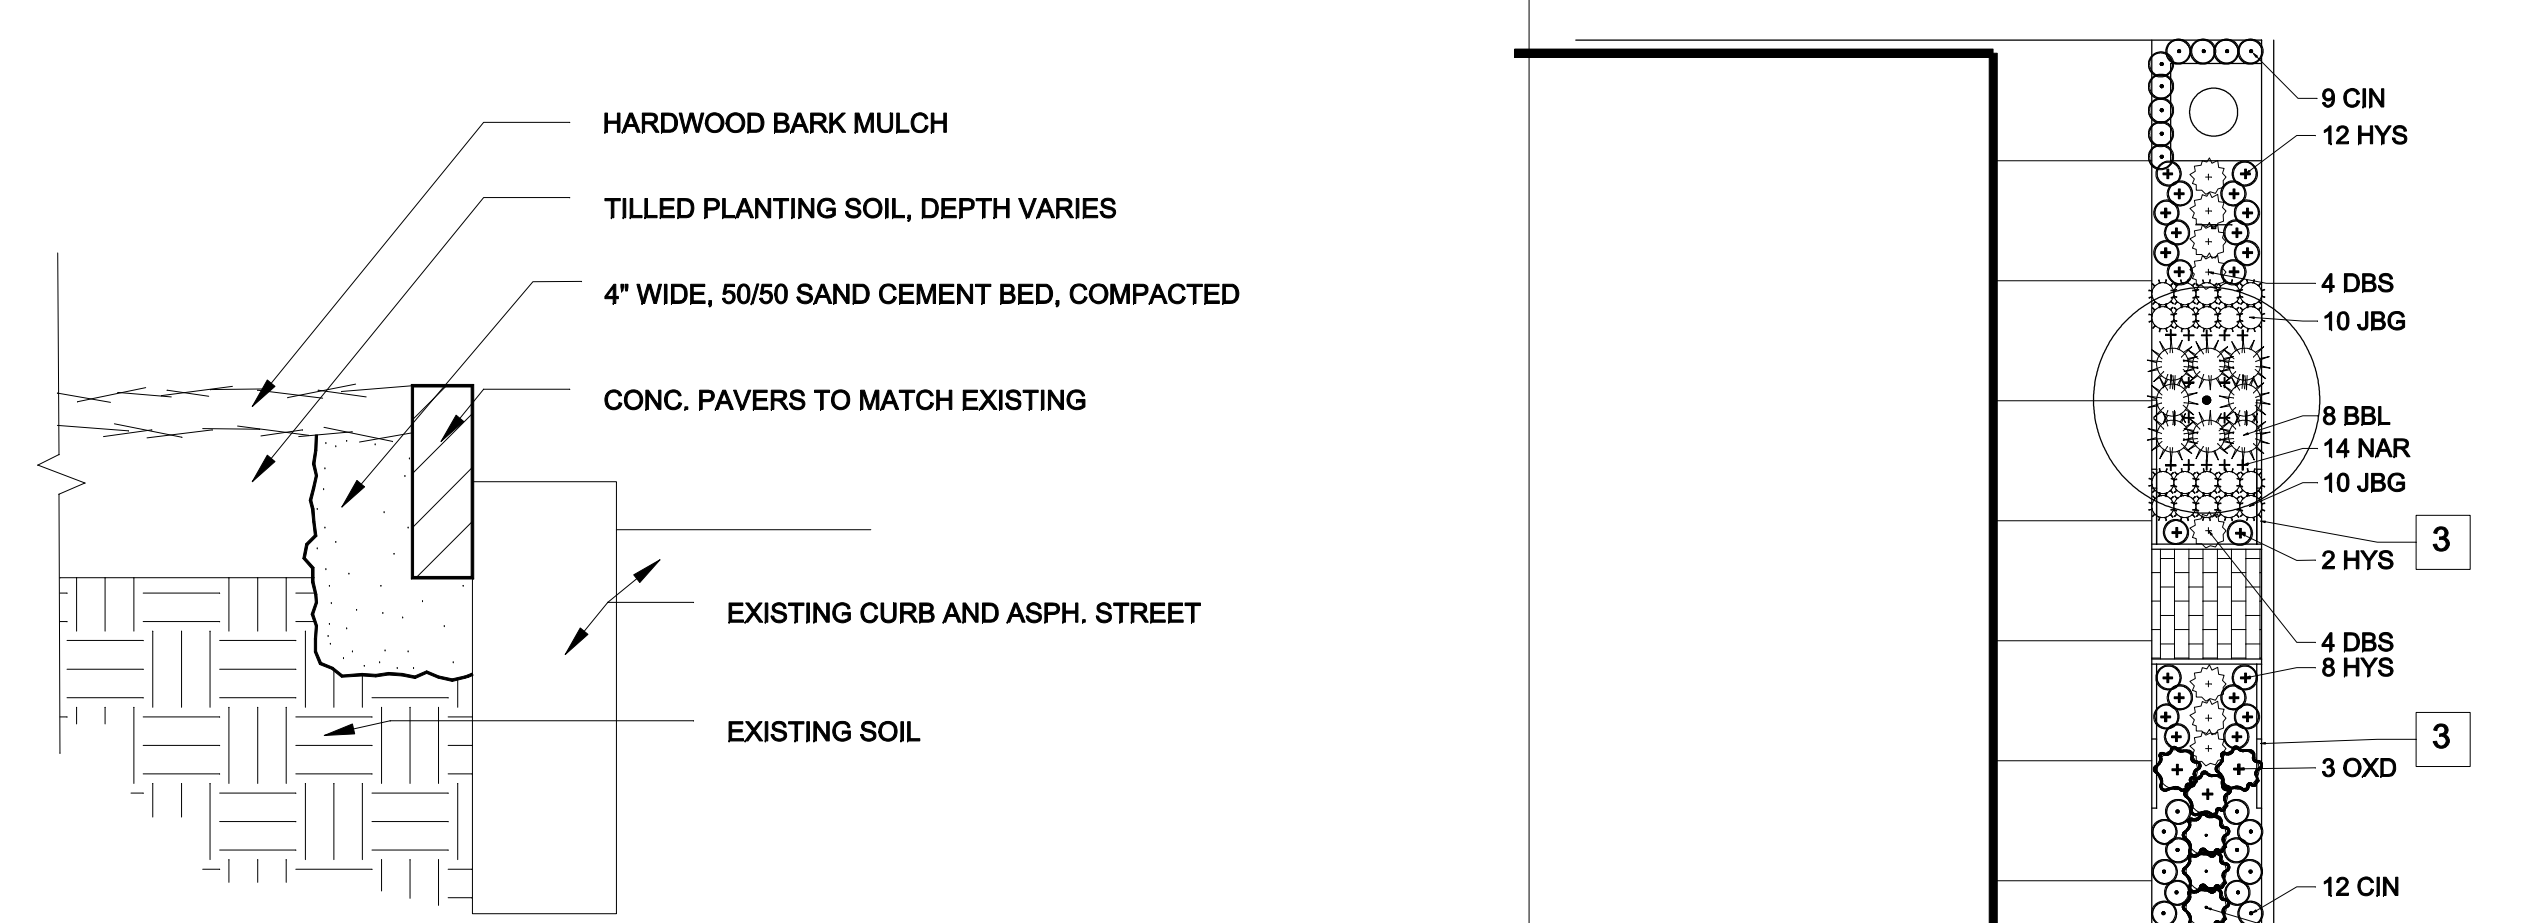

PLAN - NEW LANDSCAPE

SCALE: 1/8" = 1' - 0"

Seal:

Revision:

NO.	DATE	BY	DESCRIPTION

PETERSON LANDSCAPE
4001 WYOMING ST. LOUIS, MO

Keyplan:

Scale:

Project No.:

Drawing Title:

Designed By:

Drawn By:

Checked By:

Drawing No.

Sheet

of